



REVISION HISTORY			
REV	DESCRIPTION	DATE	APPROVED

ADDITIONAL PLAN

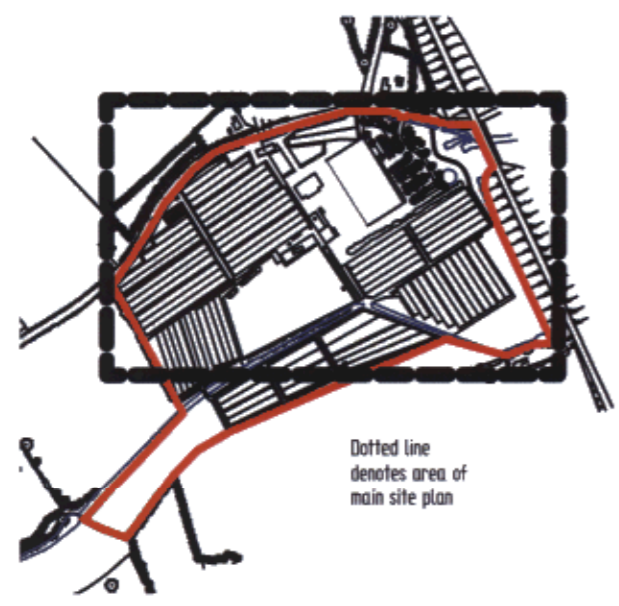

Dotted line denotes area of main site plan

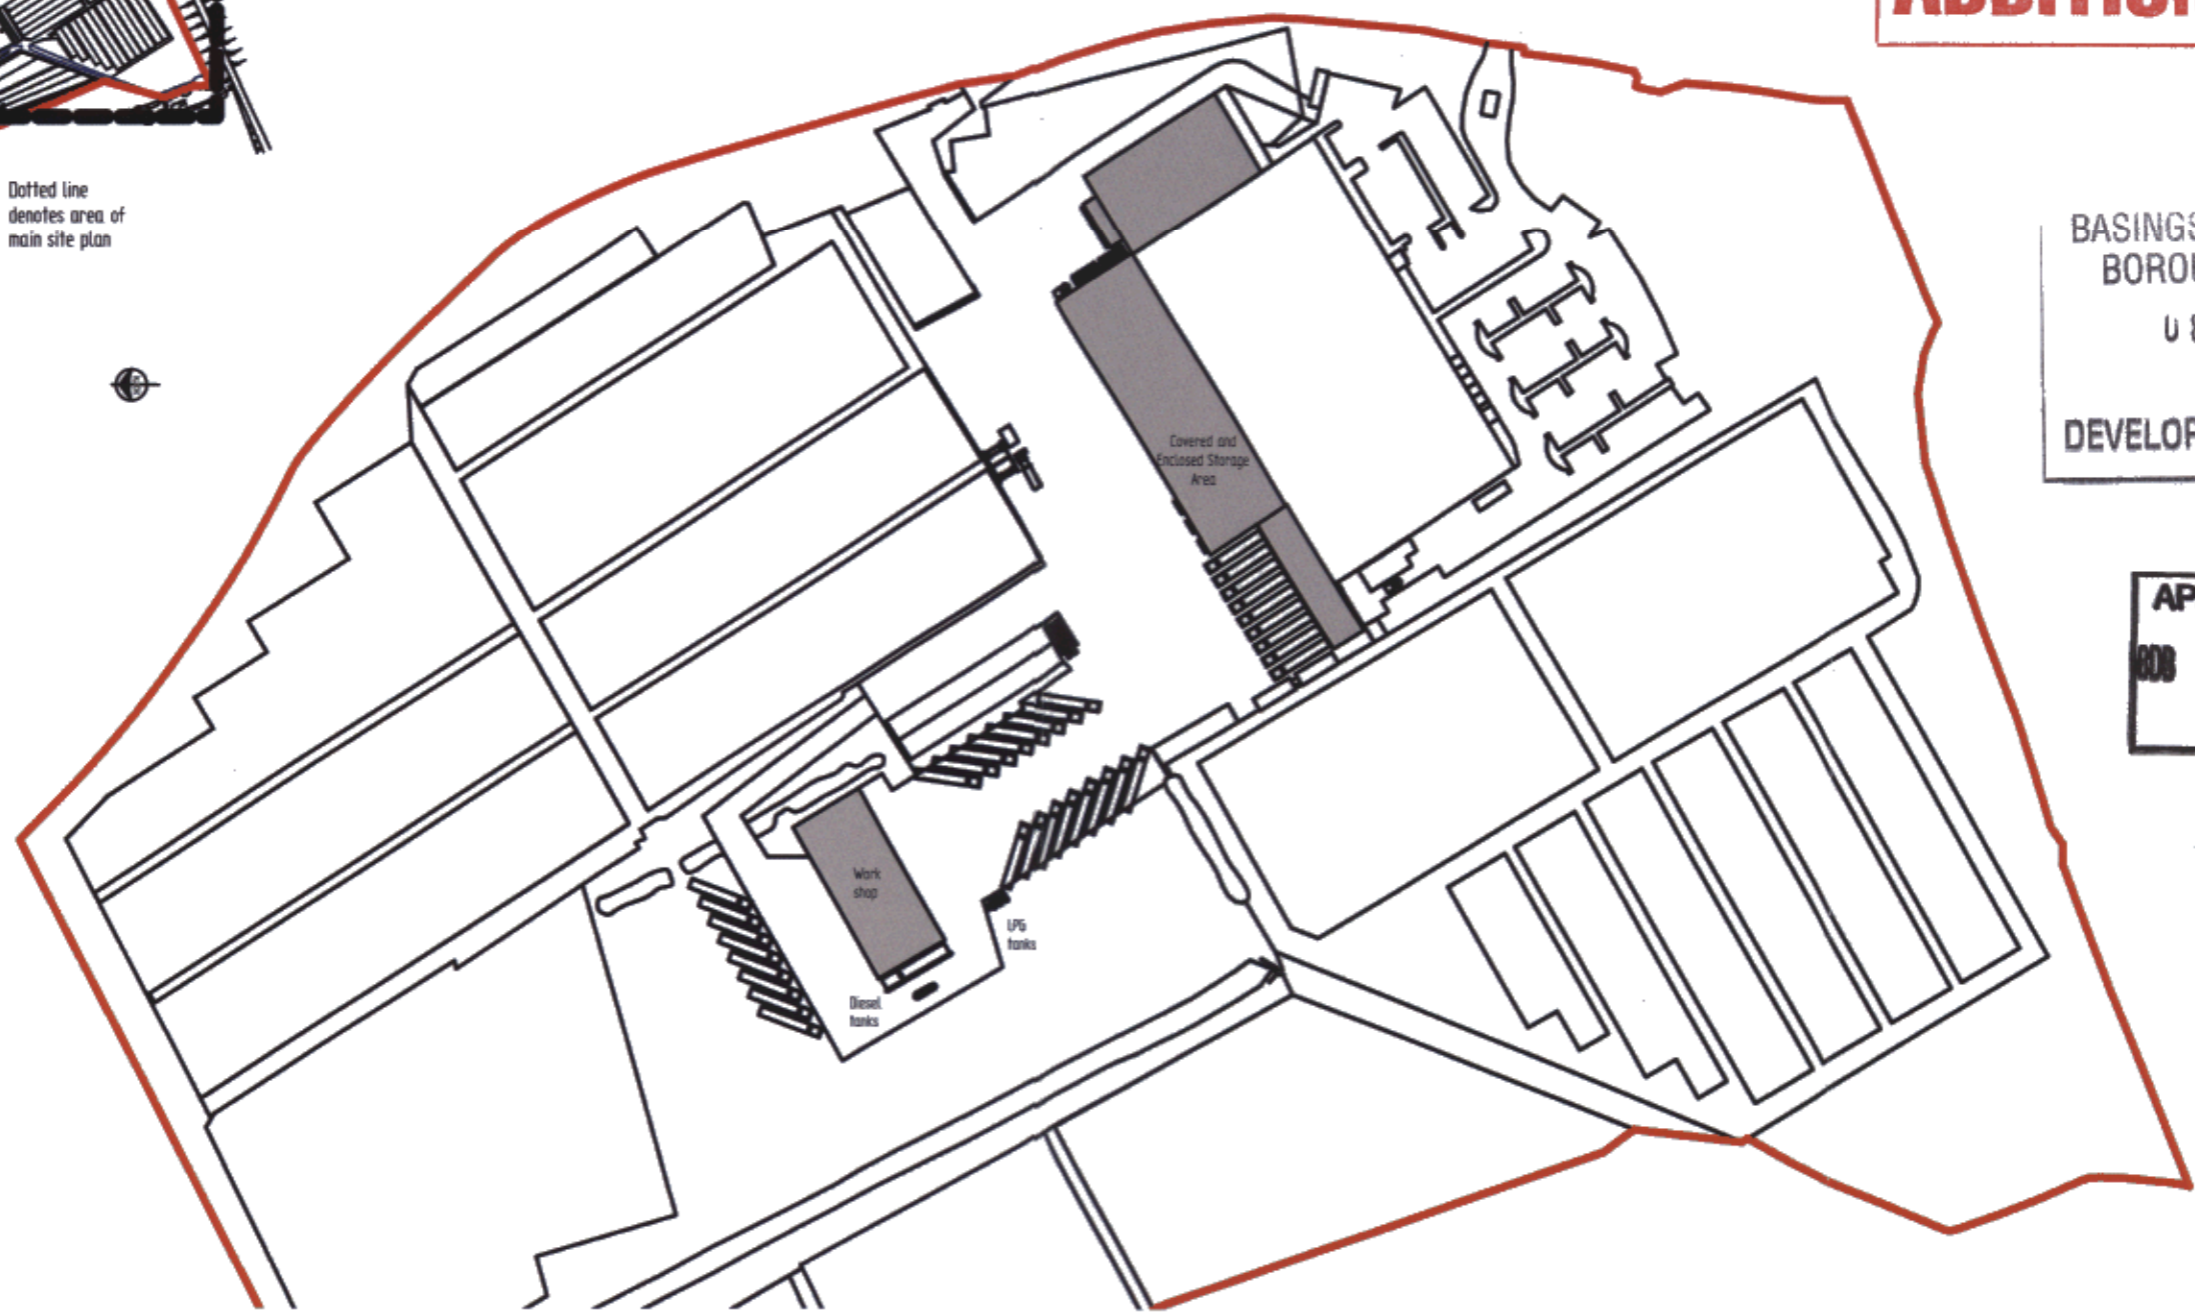

BASINGSTOKE & DEANE
BOROUGH COUNCIL
08 DEC 2009
DEVELOPMENT CONTROL

APPLICATION No.
008 - 69802

	NAME	DATE			
DRAWN	tim.breslain	27/10/09			
CHECKED					
ENG APPR					
MGR APPR			TITLE Final Parking Layout		
UNLESS OTHERWISE SPECIFIED DIMENSIONS ARE IN MILLIMETERS ANGLES ±X.X° 2 PL ±XXX 3 PL ±XXXX			SIZE A3	DWG NO VSL/36	REV
			FILE NAME: Final parking layout.dft		
			SCALE: NTS	WEIGHT:	SHEET 1 OF 1