


REVISION HISTORY			
REV	DESCRIPTION	DATE	APPROVED

A'

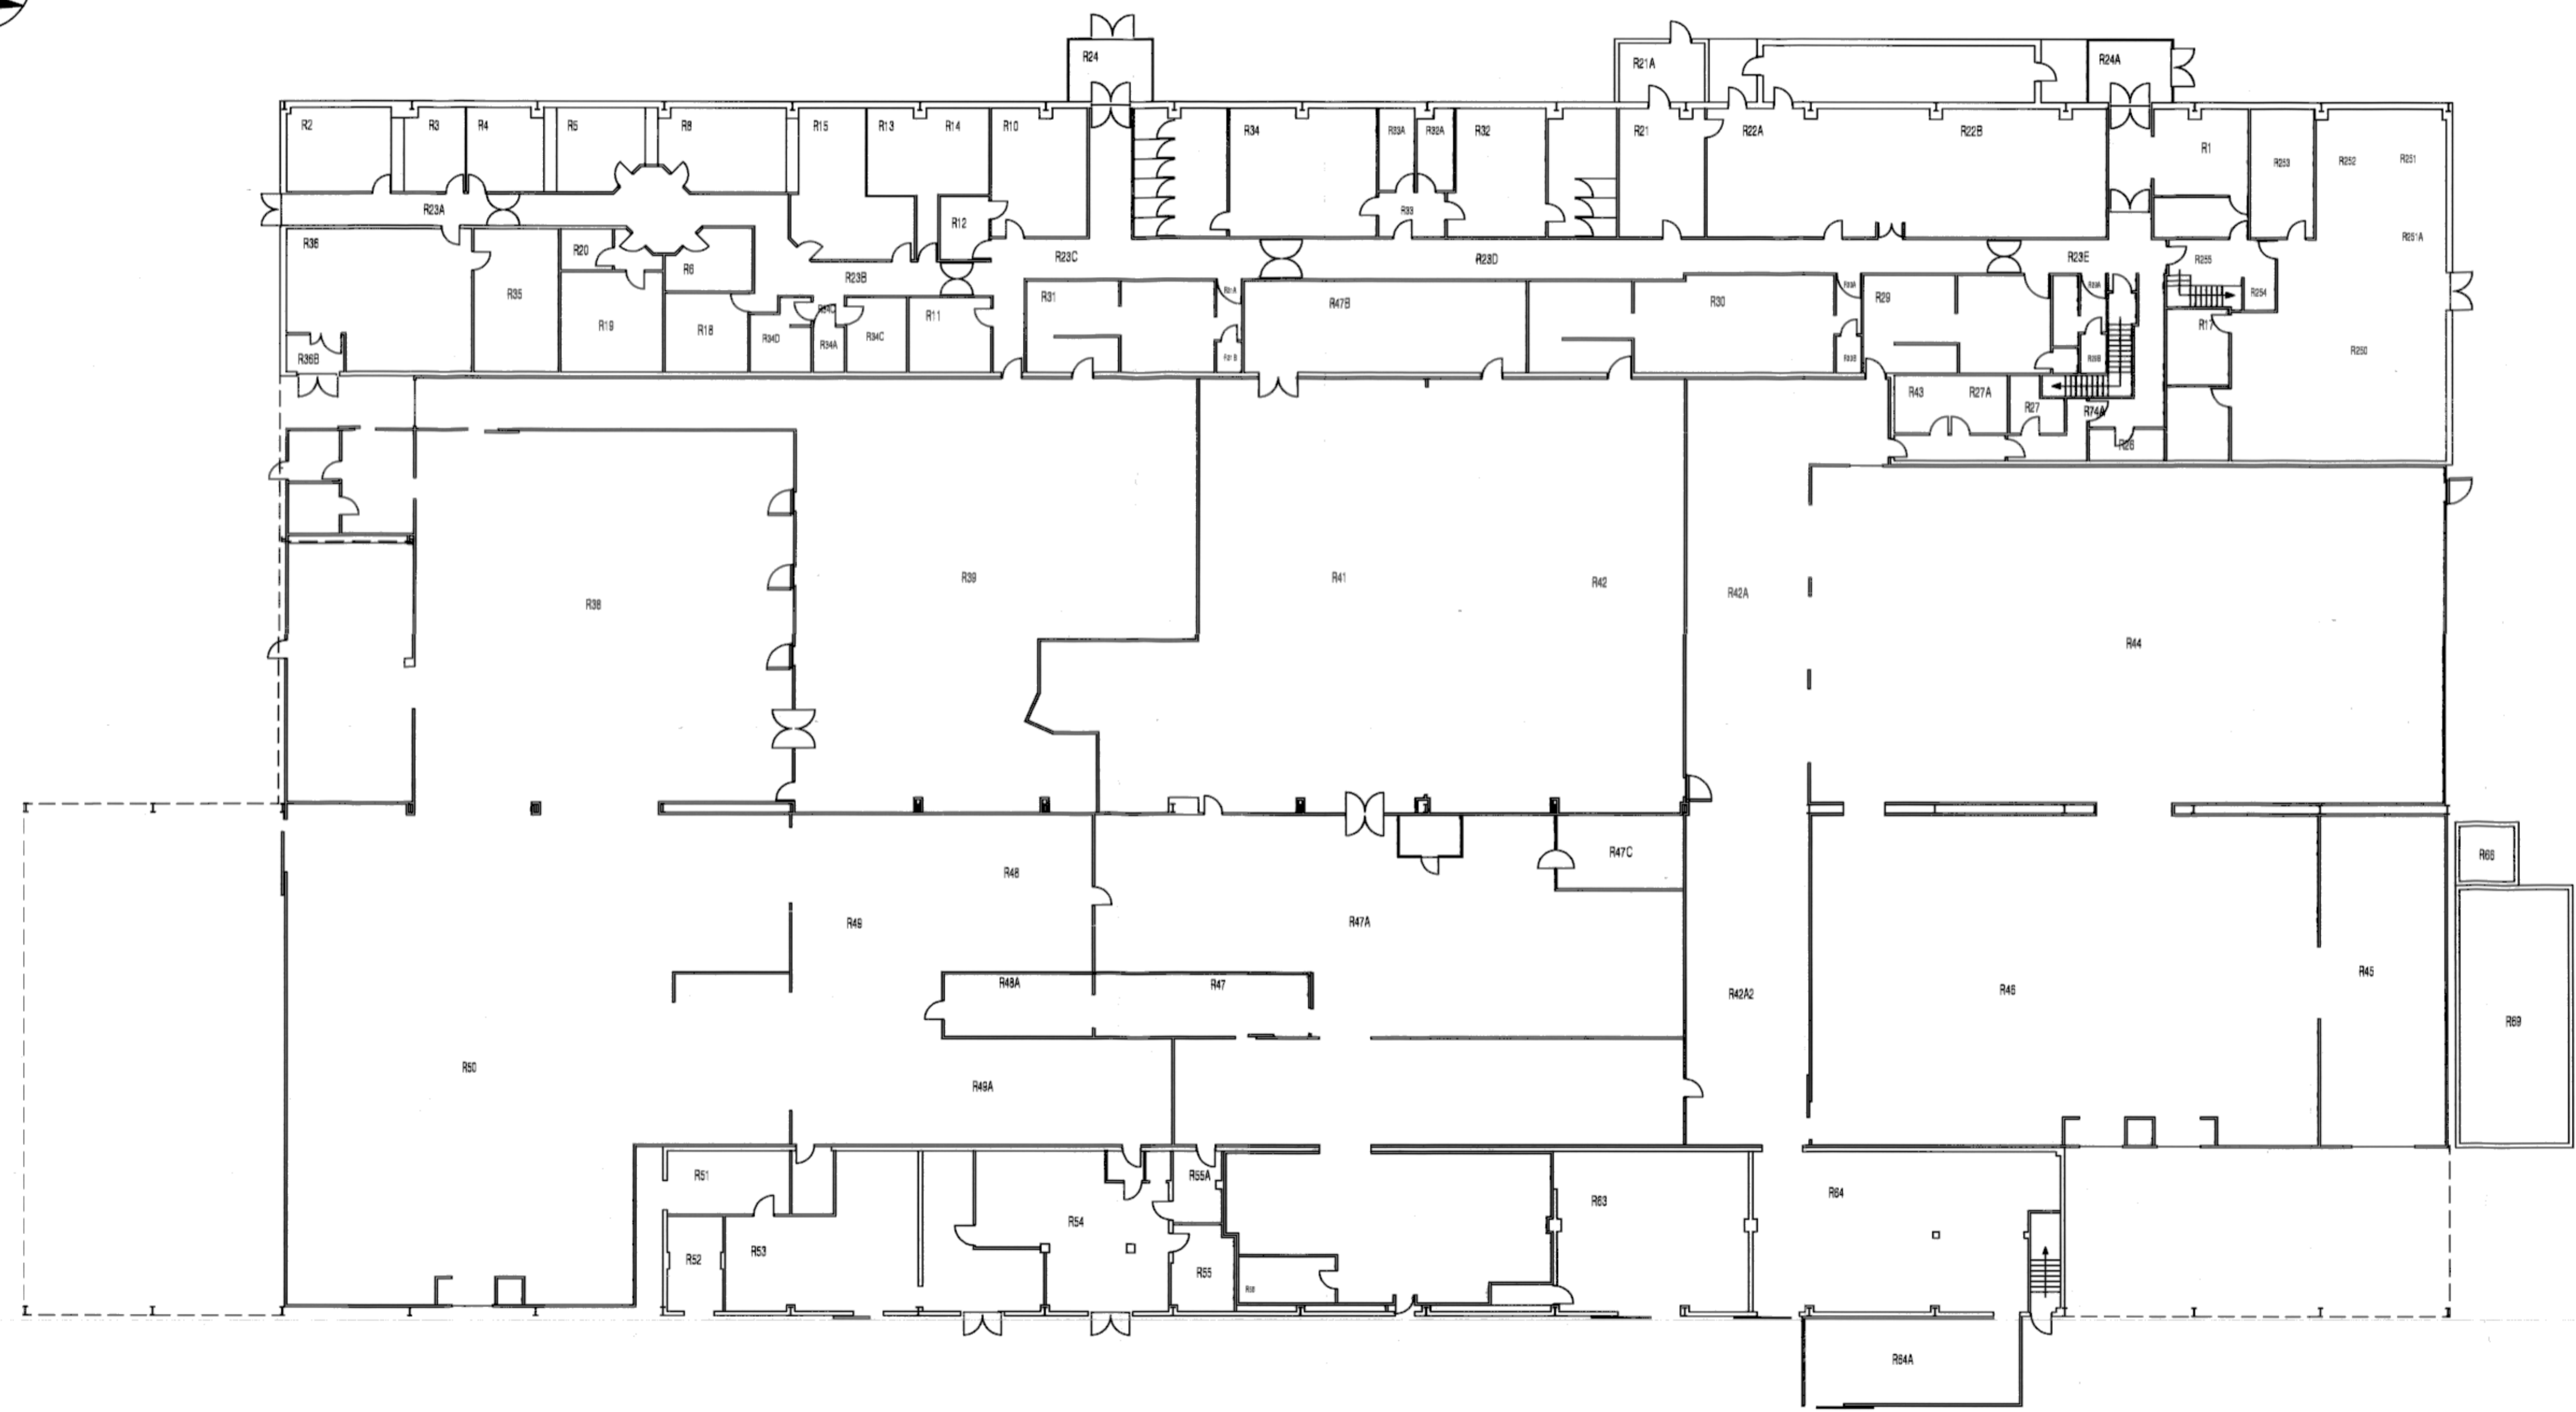

1:200

DAS PRODUCTIONS & DESIGN  
 BOROUGH COUNCIL  
 27 OCT 2008  
 DEVELOPMENT CONTROL

Application No.  
 008 - 69802

DRAWN	NAME	DATE	
CHECKED	tim.breslain	20/10/08	
ENG APPR			
MGR APPR			
TITLE			Main Building Existing Floor Plan VSL/05 FILE NAME: Main building existing floor plan.dff SCALE: 1200 WEIGHT: SHEET 1 OF 1
UNLESS OTHERWISE SPECIFIED DIMENSIONS ARE IN MILLIMETRES			
SIZE	DWG NO	REV	