



REVISION HISTORY			
REV	DESCRIPTION	DATE	APPROVED


A1

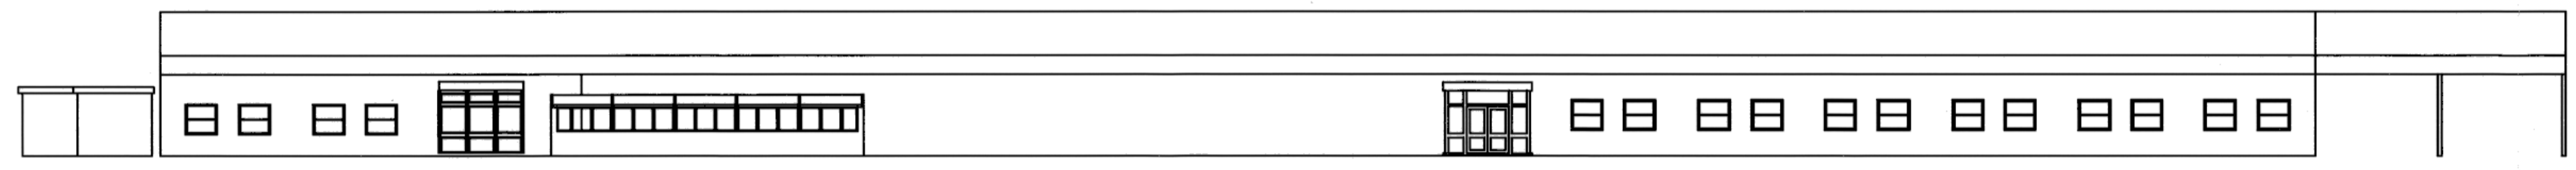


NORTH ELEVATION

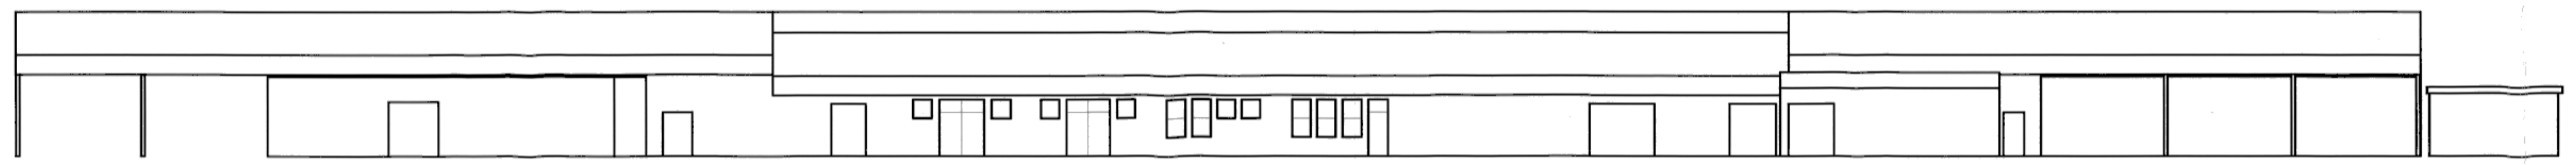

SOUTH ELEVATION

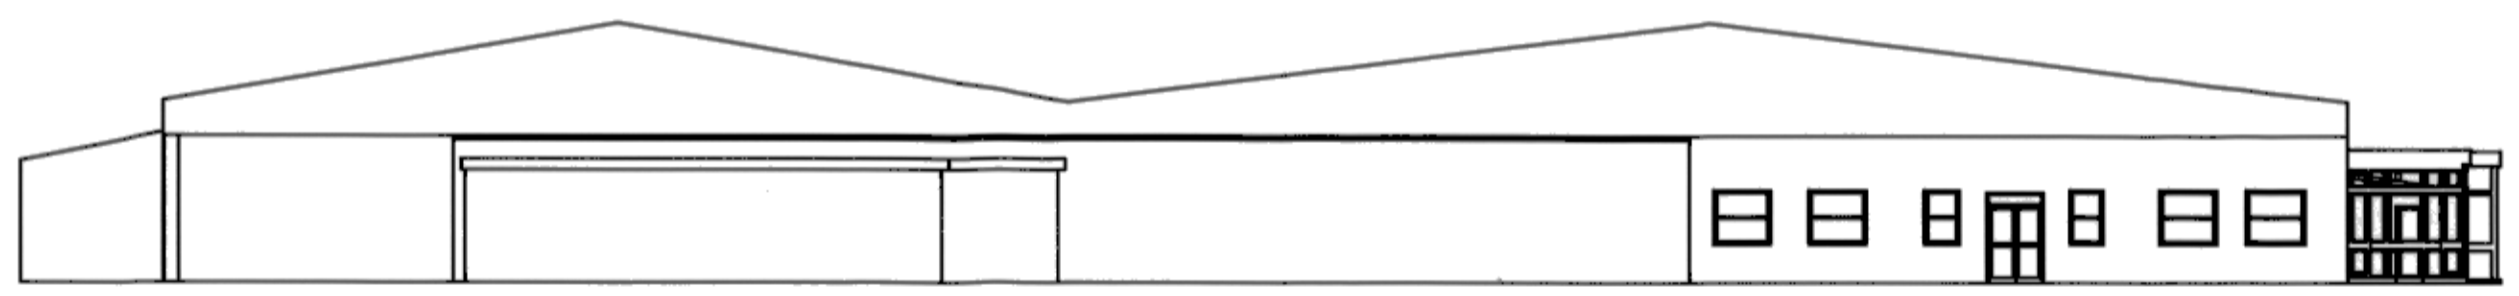

WEST ELEVATION

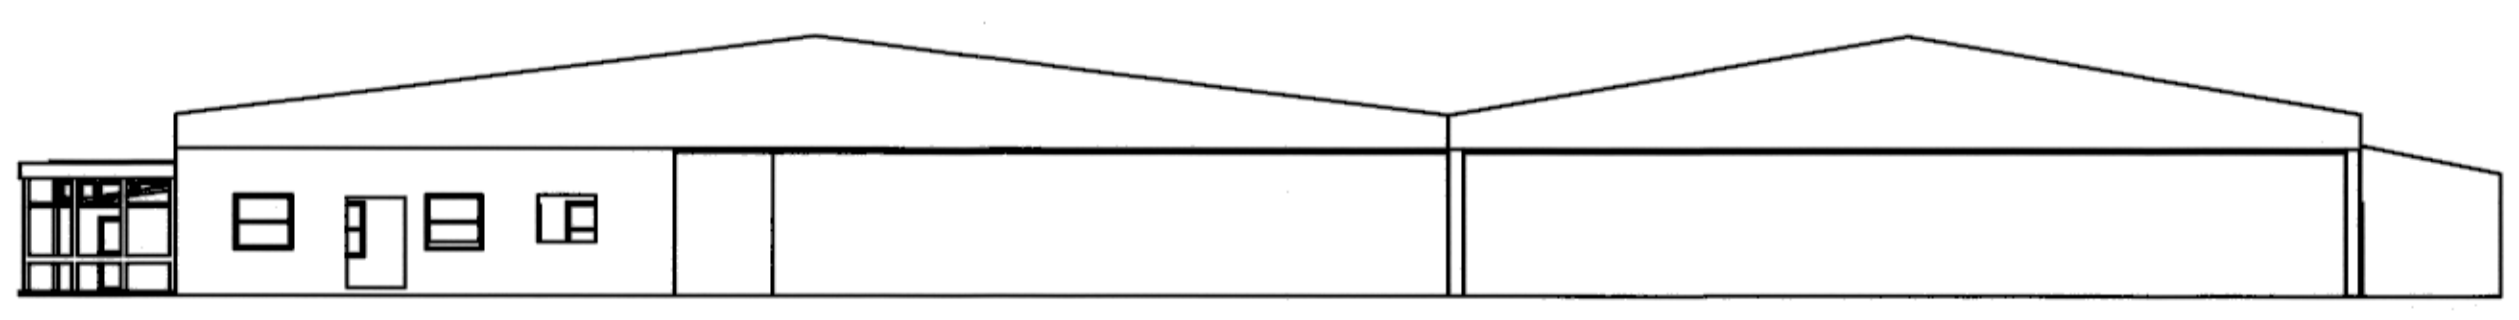


EAST ELEVATION

1:200

Application No.
008 - 6 9 8 0 2

DRAININGSTONE & DEARNS
BOROUGH COUNCIL
27 OCT 2008
DEVELOPMENT CONTROL

DRAWN	NAME	DATE		
CHECKED	tim.breslain	27/10/08	TITLE	
ENG APPR			Main Building Existing Elevations	
MGR APPR			SIZE	REV
UNLESS OTHERWISE SPECIFIED DIMENSIONS ARE IN MILLIMETRES			A1	VSL/06
			FILE NAME: Main Building Existing Elevations.dwg	
			SCALE: 1:200	WEIGHT: SHEET 1 OF 1