


Application No.
BDB - 69802

REVISION HISTORY			
REV	DESCRIPTION	DATE	APPROVED
a	Doors added	5/11/08	

BASINGSTOKE & DEANE
BOROUGH COUNCIL
10 NOV 2008
DEVELOPMENT CONTROL

Existing
Proposed

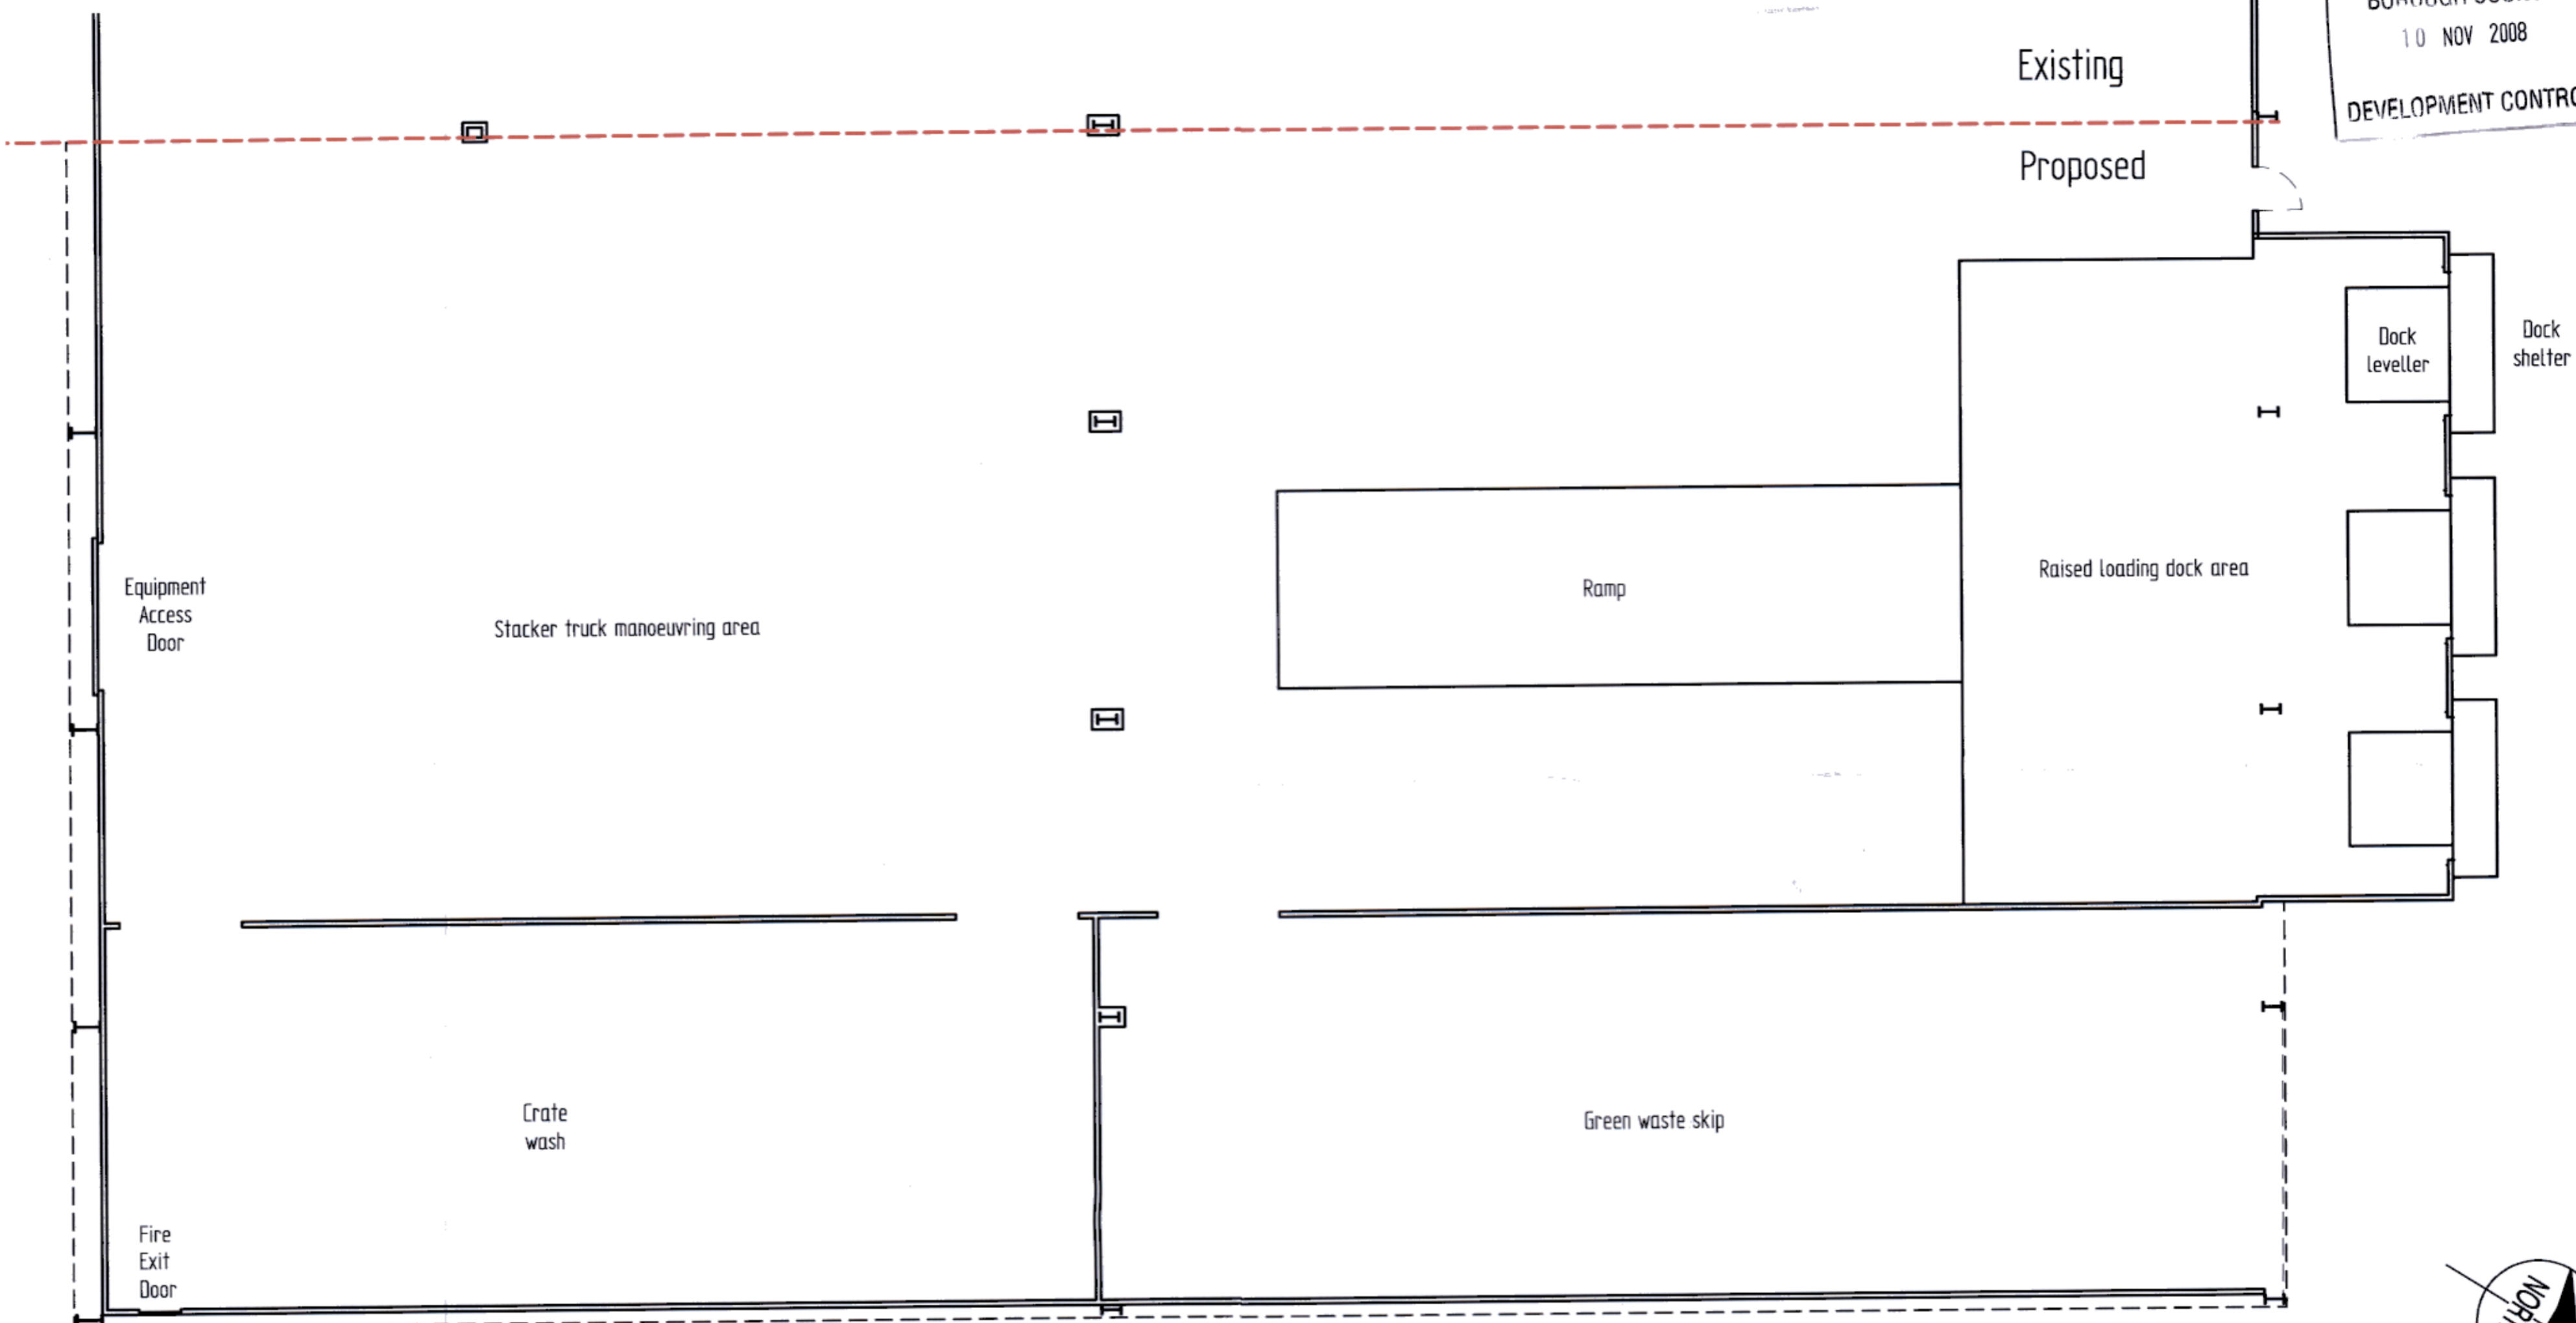

Dotted line denotes extent of roof canopy

1:100



DRAWN	tim.breslain	05/11/08	VITACRESS	
CHECKED				
ENG APPR				
MGR APPR				
UNLESS OTHERWISE SPECIFIED DIMENSIONS ARE IN MILLIMETRES			TITLE	Proposed Intake Bays - Floor Plan
			SIZE	A2
			DWG NO	VSL/07a
			FILE NAME	Intakeplan annot a.dft
			SCALE	1:100
			WEIGHT	SHEET 1 OF 1