


BASINGSTOKE & DEANE
BOROUGH COUNCIL
10 NOV 2008
DEVELOPMENT CONTROL

REVISION HISTORY			
REV	DESCRIPTION	DATE	APPROVED
a	Extent of Roof Canopy added	5/11/08	


Application No.
BDB - 6 9 8 0 2

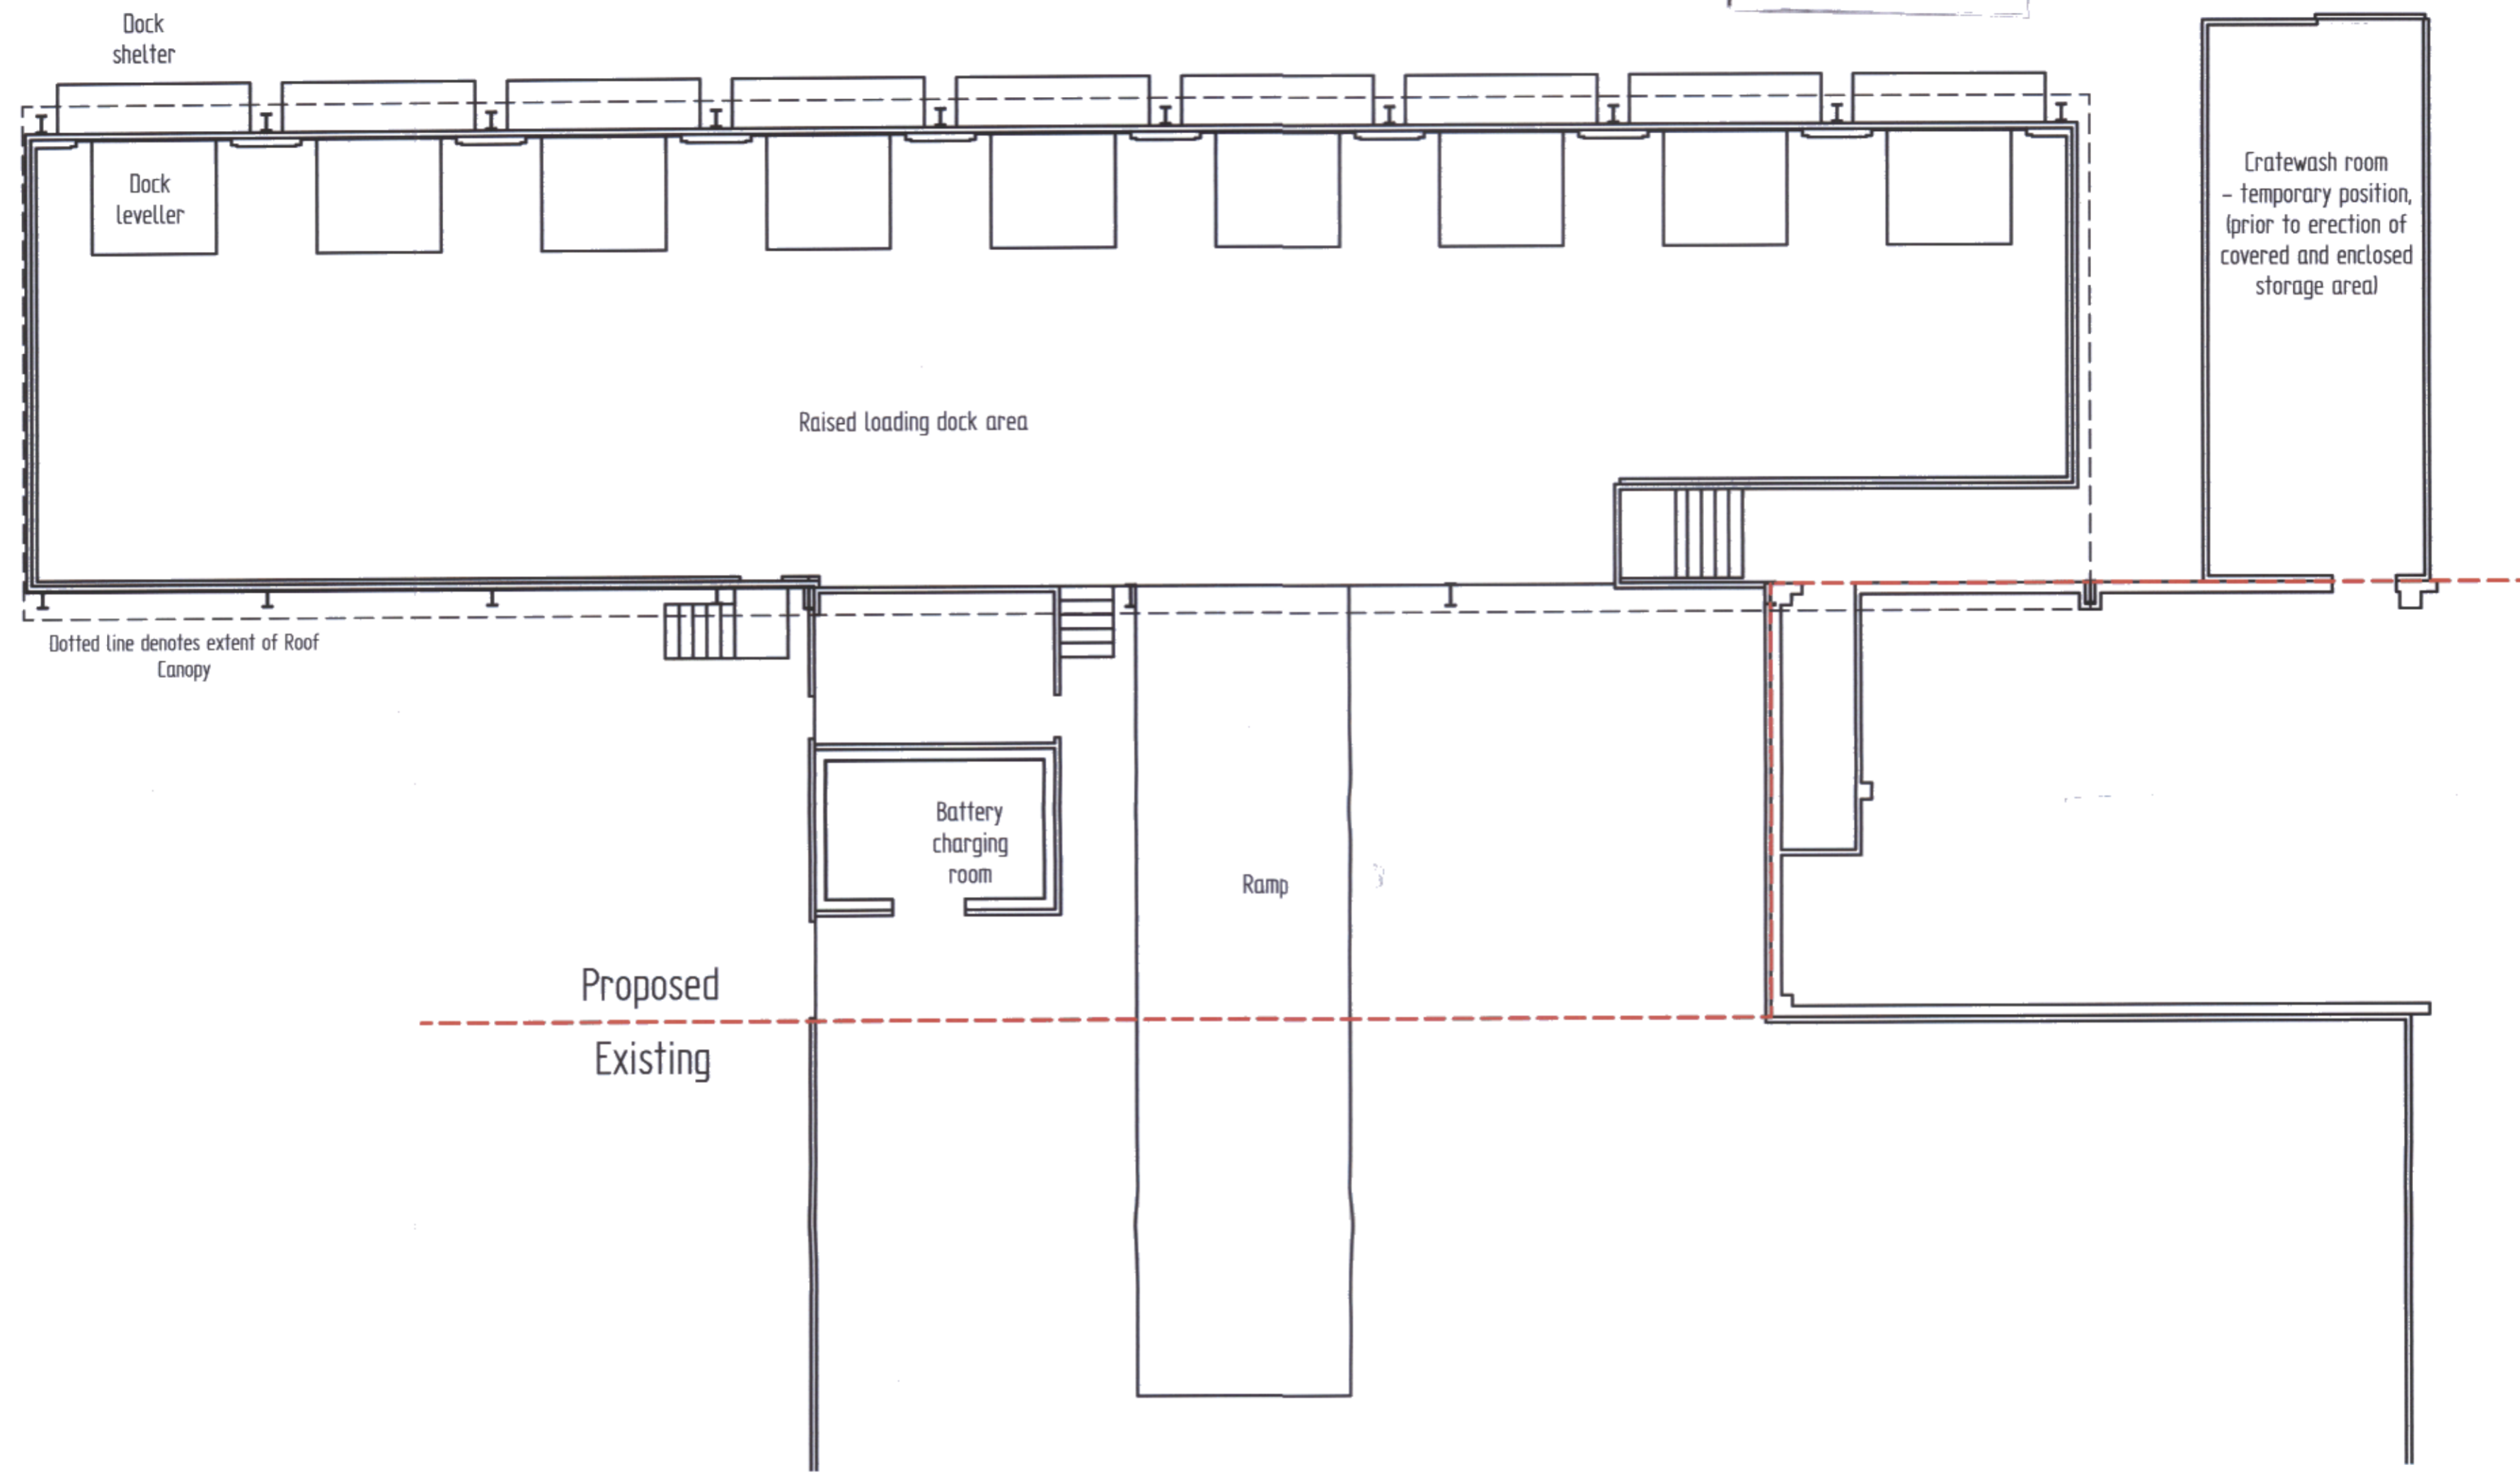

Dotted line denotes extent of Roof Canopy

Proposed
Existing

1:100

DRAWN	tim.brestain	05/11/08	 TITLE Proposed Despatch Bays - Floor Plan	
CHECKED				
ENG APPR				
MGR APPR				
UNLESS OTHERWISE SPECIFIED DIMENSIONS ARE IN MILLIMETERS			SIZE A2	DWG NO VSL/09a
			FILE NAME: Despatch plan a.dft	REV
			SCALE: 1:100	WEIGHT: SHEET 1 OF 1