


REVISION HISTORY			
REV	DESCRIPTION	DATE	APPROVED
a	Despatch bays added	5/11/08	

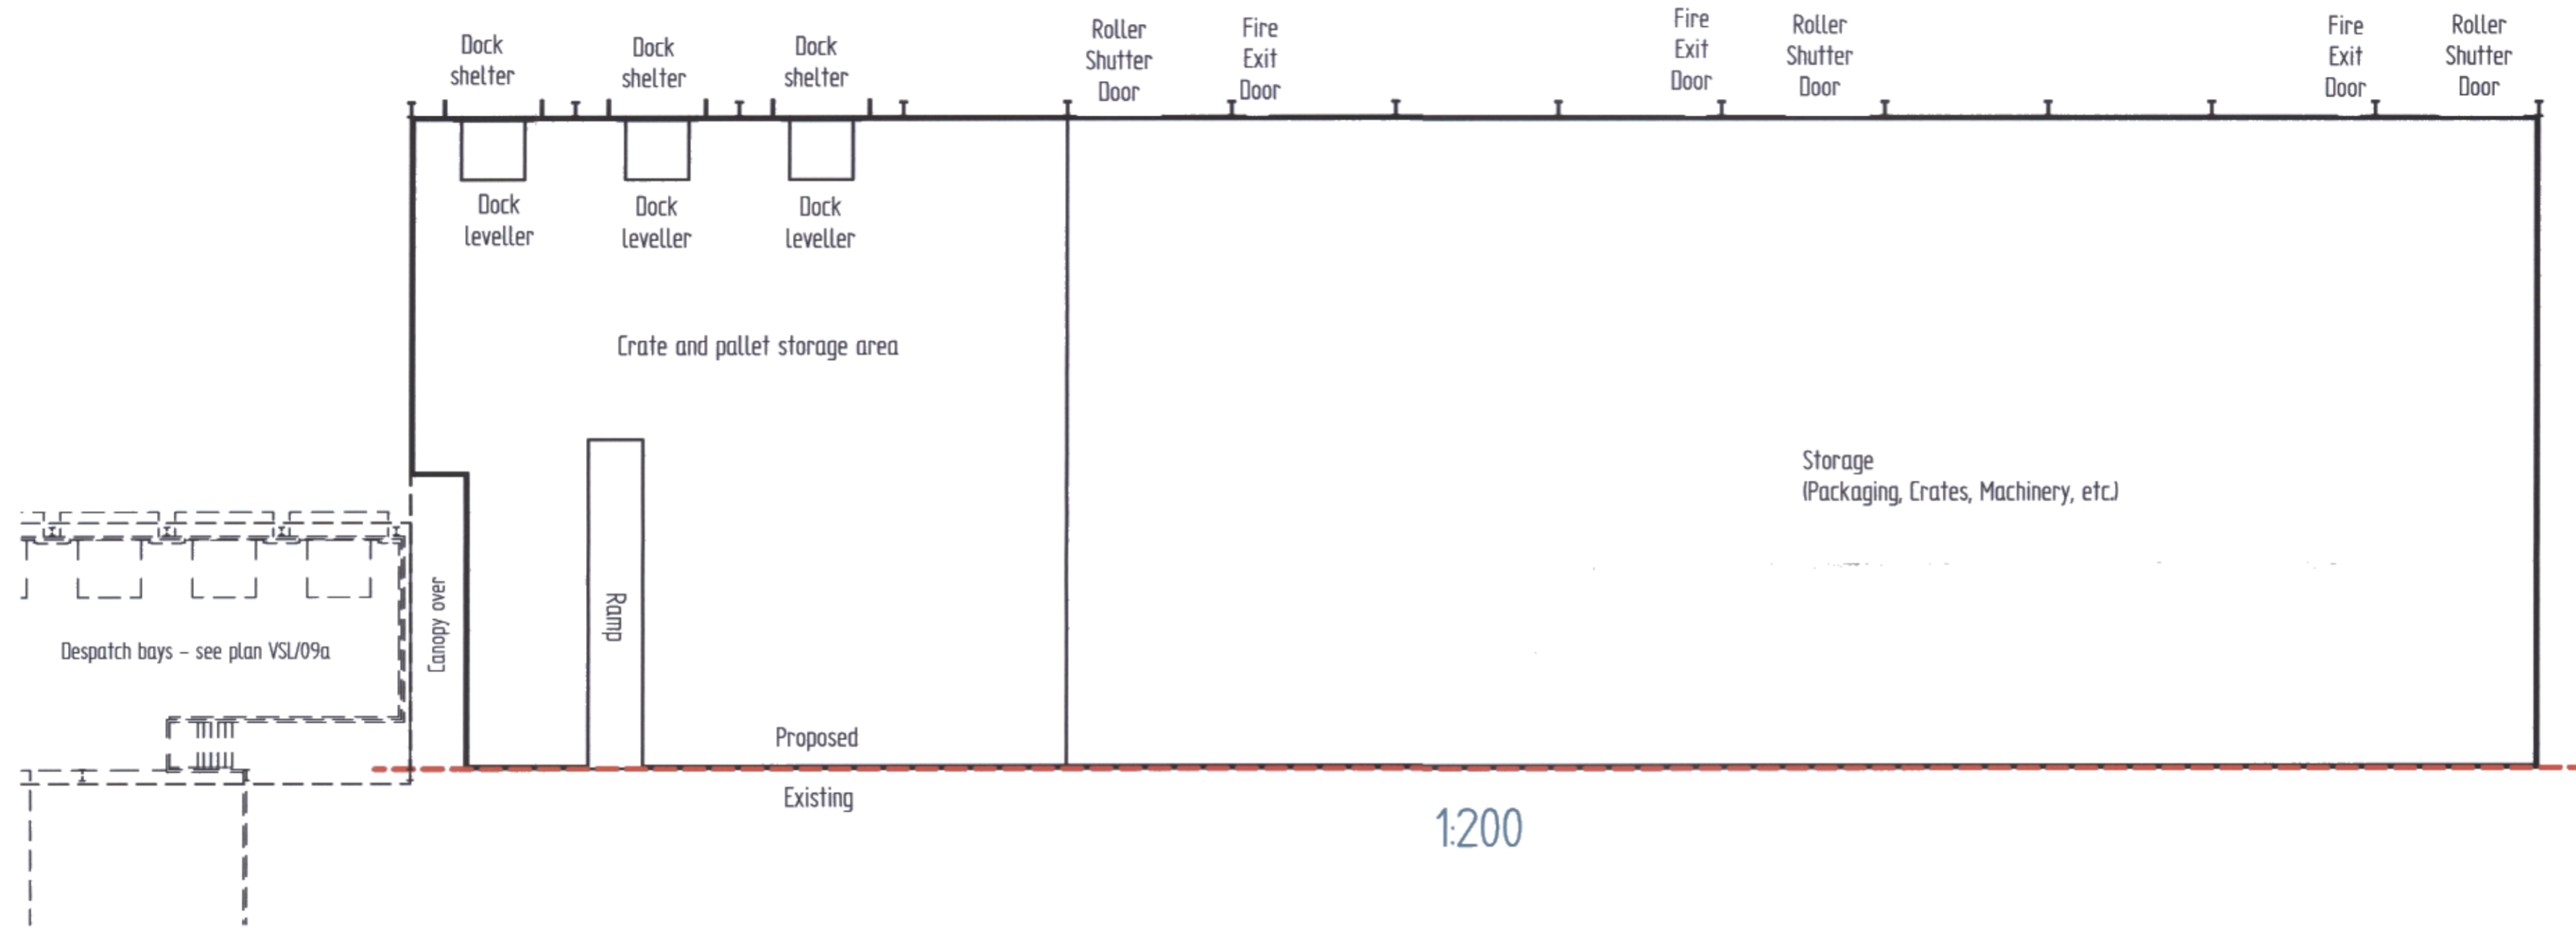

**BASINGSTOKE & DEANE
BOROUGH COUNCIL**
10 NOV 2008
DEVELOPMENT CONTROL

Application No.
BDB - 69802



DRAWN	fimbreslain	05/11/08	VITACRESS
CHECKED			
ENG APPR			
MGR APPR			
UNLESS OTHERWISE SPECIFIED DIMENSIONS ARE IN MILLIMETRES			TITLE: Proposed Covered and Enclosed Storage Area - Floor Plan SIZE: A2 DWG NO: VSL/11a FILE NAME: Covered storage area plan a .dft SCALE: 1200 WEIGHT: SHEET 1 OF 1