


REVISION HISTORY			
REV	DESCRIPTION	DATE	APPROVED

A1

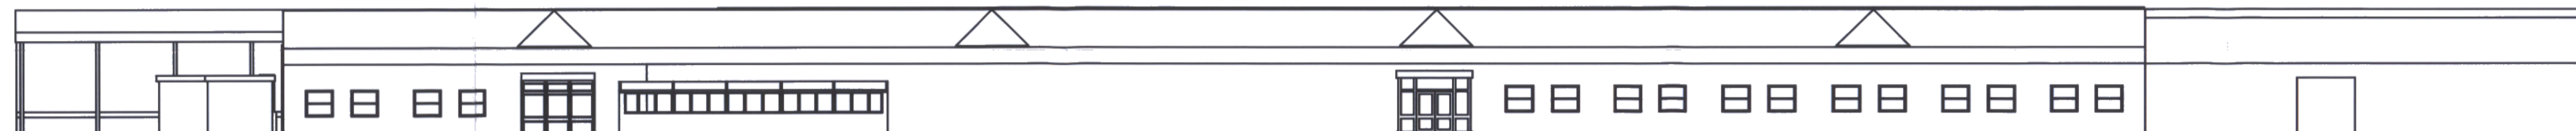


Despatch Bays (see drawings VSL/09 and VSL/10)

SOUTH ELEVATION

Existing Building

Intake bays (see drawings VSL/07 & VSL/08)

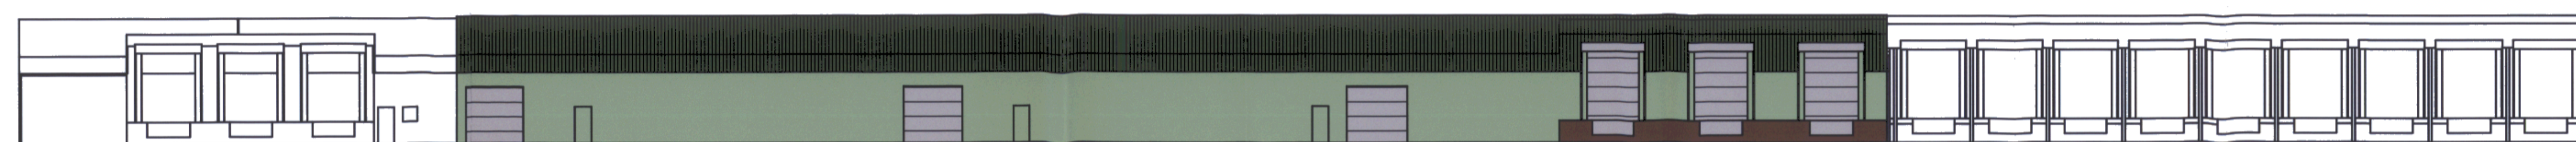

Intake bays (see drawings VSL/07 & VSL/08)


Roller shutter door

NORTH ELEVATION

Covered and Enclosed storage

Intake for crates and pallets

Despatch Bays (see drawings VSL/09 and VSL/10)

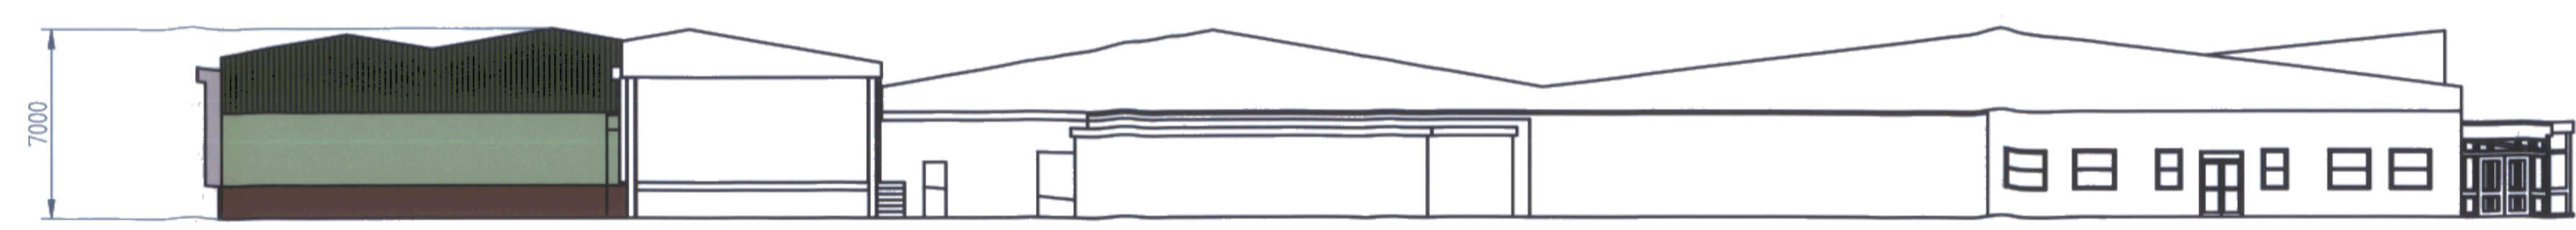

7000

Covered and Enclosed storage

Despatch Bays (see drawings VSL/09 and VSL/10)

WEST ELEVATION

Existing Building



Existing Building

EAST ELEVATION

Intake bays (see drawings VSL/07 & VSL/08)

23950

Covered and Enclosed storage

1:200

Application No.  
008 - 6 9 8 0 2

BOROUGH COUNCIL  
27 OCT 2008  
DEVELOPMENT CONTROL

	NAME	DATE	
DRAWN	tim.breslain	20/10/08	
CHECKED			
ENG APPR			
MGR APPR			
UNLESS OTHERWISE SPECIFIED DIMENSIONS ARE IN MILLIMETRES			TITLE Proposed Covered and Enclosed Storage Area - Floor Plan SIZE A1 DWG NO VSL/12 FILE NAME Covered storage area elev.dft SCALE 1200 WEIGHT SHEET 1 OF 1