


REVISION HISTORY			
REV	DESCRIPTION	DATE	APPROVED
a	Posn. of Doors and Windows Added	5/11/08	

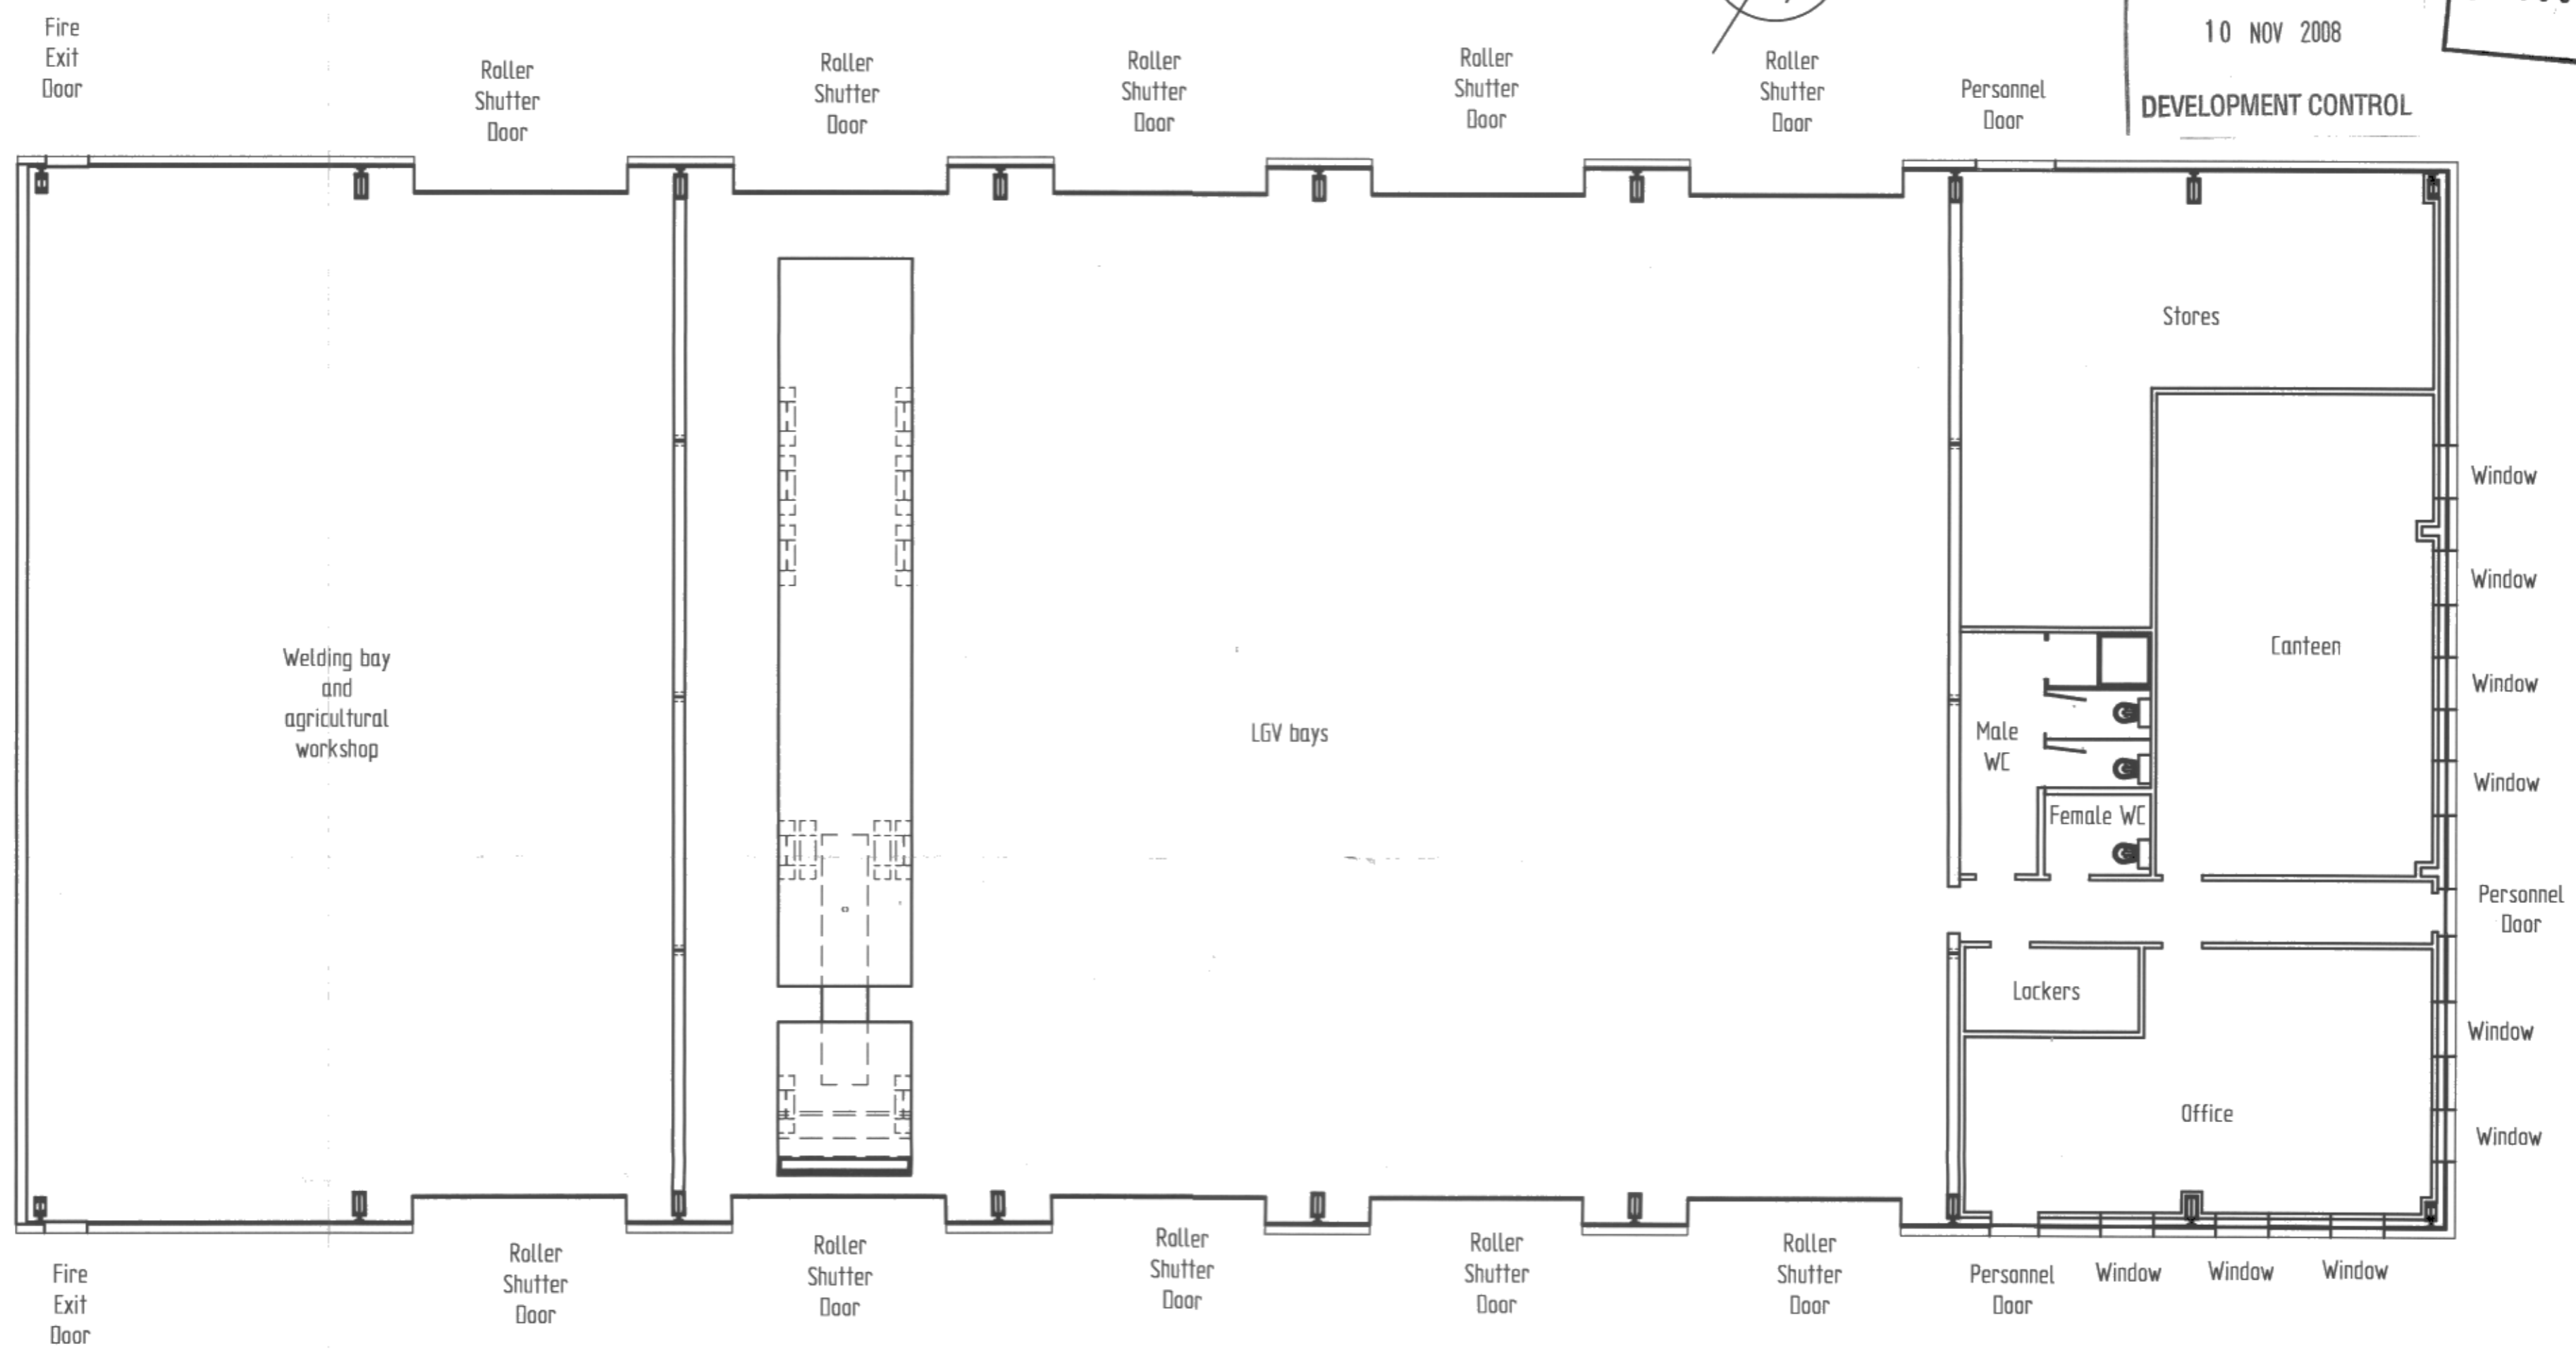


**BASINGSTOKE & DEANE  
BOROUGH COUNCIL**  
10 NOV 2008  
**DEVELOPMENT CONTROL**

**Application No.**  
BDB - 69802



1:100

NAME	DATE													
DRAWN	tim.breslain 04/11/08													
CHECKED														
ENG APPR														
MGR APPR														
TITLE		Proposed Workshop - Floor Plan												
UNLESS OTHERWISE SPECIFIED DIMENSIONS ARE IN MILLIMETRES		<table border="1"> <tr> <td>SIZE</td> <td>DWG NO</td> <td>REV</td> </tr> <tr> <td>A2</td> <td>VSL/13a</td> <td></td> </tr> <tr> <td colspan="3">FILE NAME: Workshop plan .adft</td> </tr> <tr> <td>SCALE: 1:100</td> <td>WEIGHT:</td> <td>SHEET 1 OF 1</td> </tr> </table>	SIZE	DWG NO	REV	A2	VSL/13a		FILE NAME: Workshop plan .adft			SCALE: 1:100	WEIGHT:	SHEET 1 OF 1
SIZE	DWG NO	REV												
A2	VSL/13a													
FILE NAME: Workshop plan .adft														
SCALE: 1:100	WEIGHT:	SHEET 1 OF 1												