




REVISION HISTORY			
REV	DESCRIPTION	DATE	APPROVED

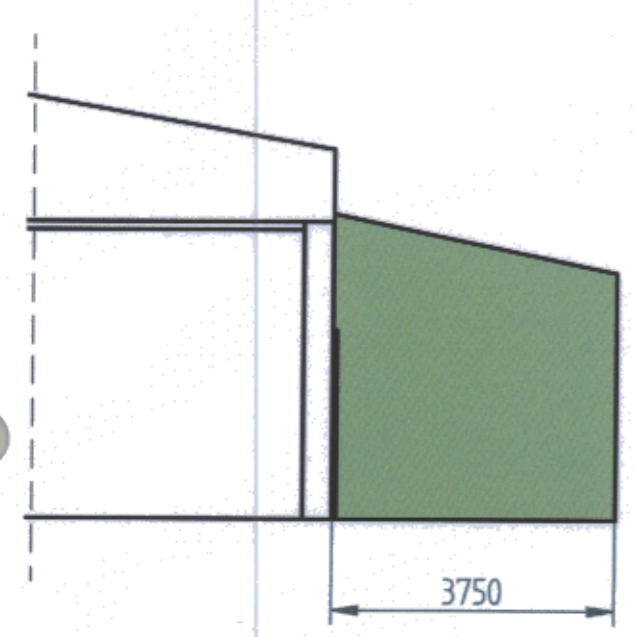


EAST ELEVATION

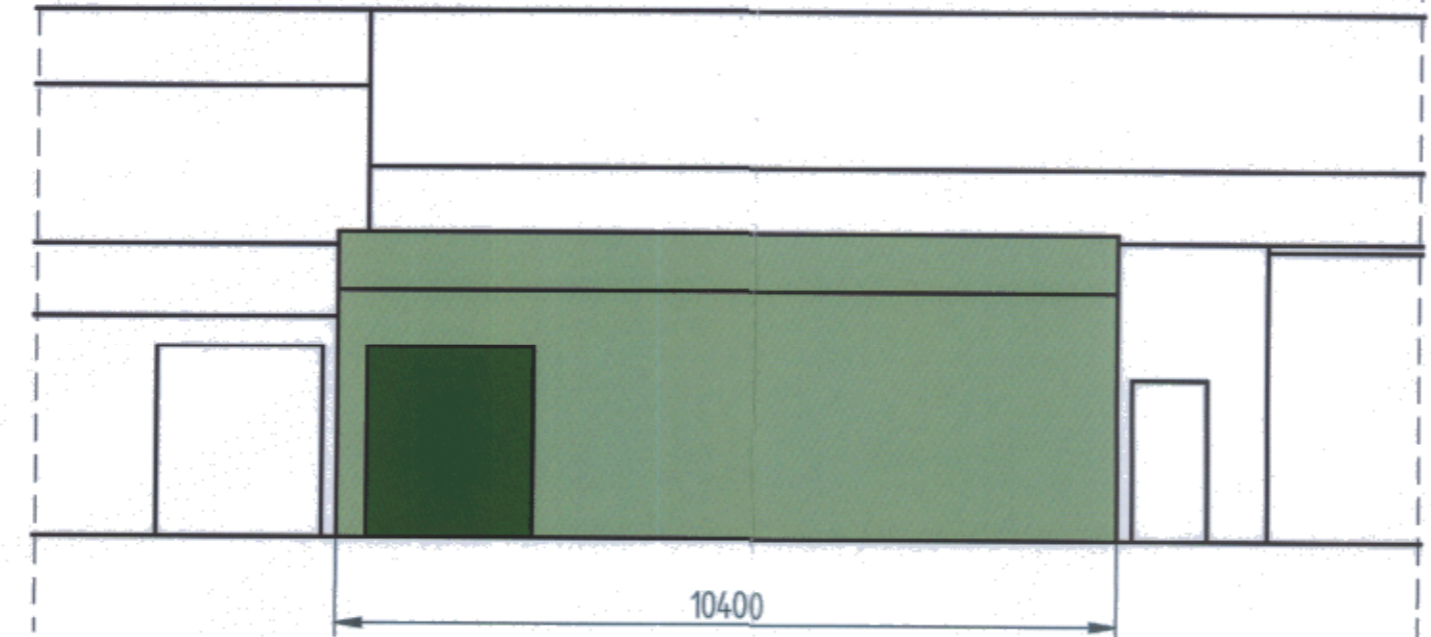

NORTH ELEVATION

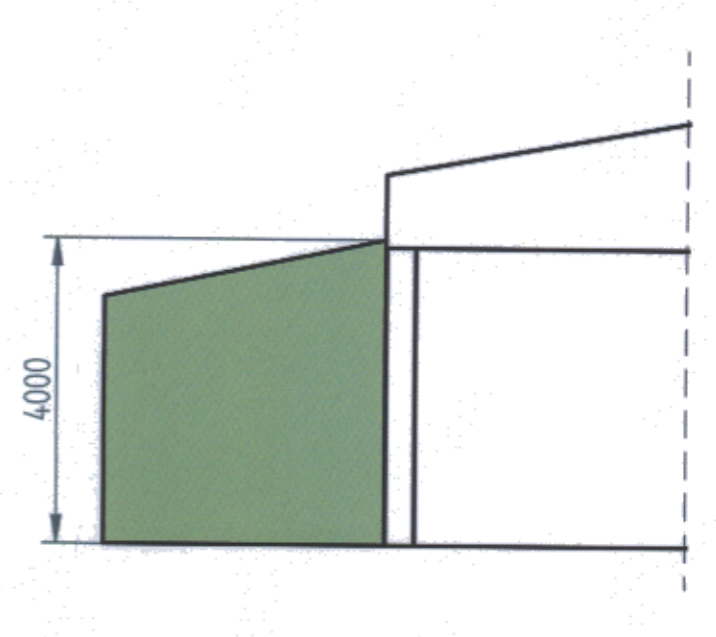

WEST ELEVATION

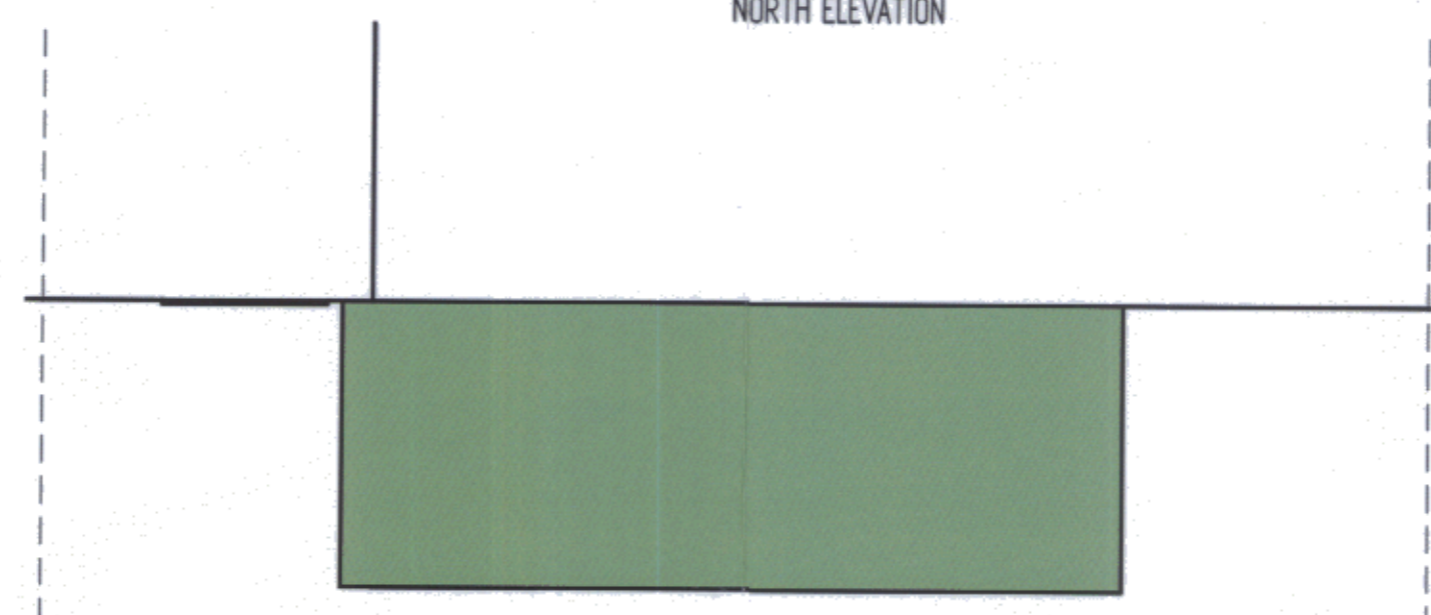

PLAN



**BASINGSTOKE & DEANE
BOROUGH COUNCIL**
10 NOV 2008
DEVELOPMENT CONTROL

Application No.
BDB - 6 9 8 0 2

	NAME	DATE
DRAWN	tim.breslain	21/10/08
CHECKED		
ENG APPR		
MGR APPR		



TITLE Existing Cratewash Room
- Plan and Elevations

SIZE A3 DWG NO VSL/15 REV

UNLESS OTHERWISE SPECIFIED
DIMENSIONS ARE IN MILLIMETRES

FILE NAME: Existing Cratewash.dft

SCALE: 1:100 WEIGHT: SHEET 1 OF 1