



| REVISION HISTORY | | | |
|------------------|-------------|------|----------|
| REV | DESCRIPTION | DATE | APPROVED |
| | | | |


A2

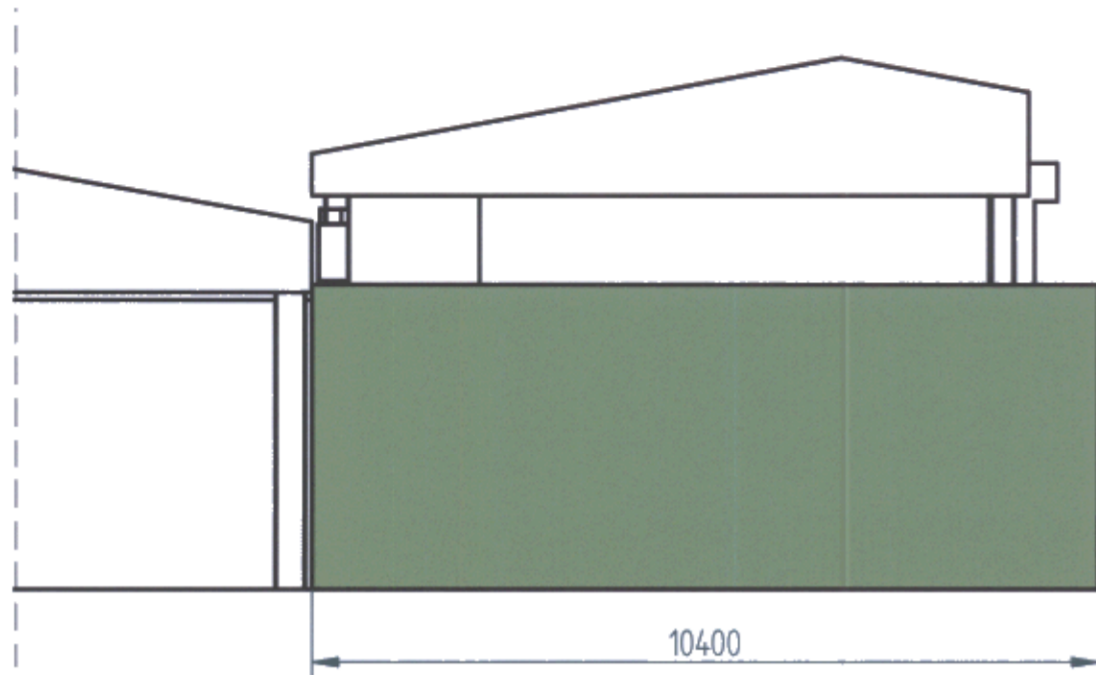


EAST ELEVATION

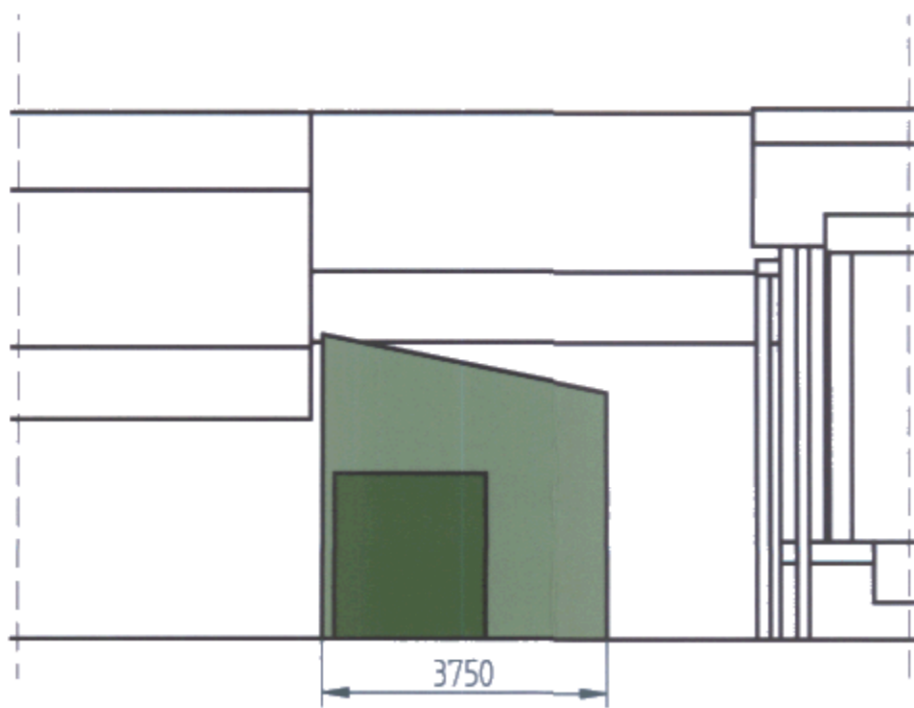

NORTH ELEVATION

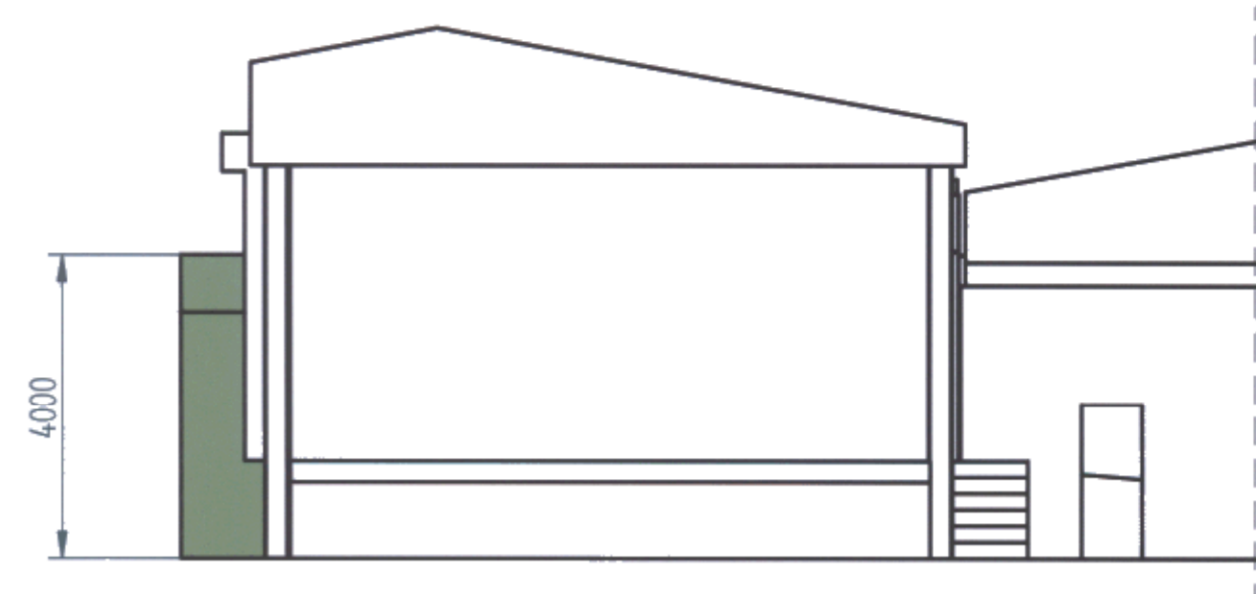


WEST ELEVATION

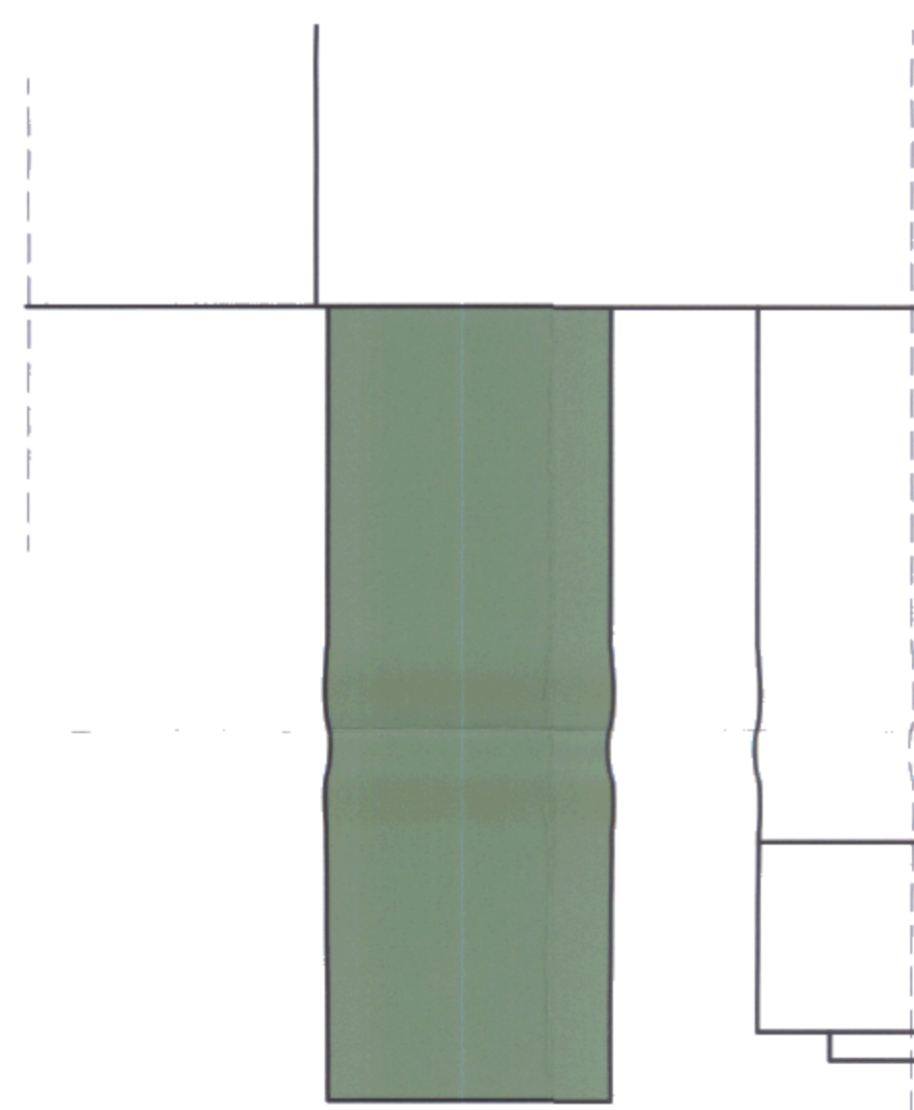

PLAN

Application No.
BDB - 69802

BASINGSTOKE & DEANE
BOROUGH COUNCIL
27 OCT 2008
DEVELOPMENT CONTROL

| | | | |
|---|-------------|----------|---|
| | NAME | DATE |  |
| DRAWN | timbreslain | 21/10/08 | |
| CHECKED | | | |
| ENG APPR | | | |
| MGR APPR | | | TITLE Temporary Relocation of Cratewash Room - Plan and Elevations |
| UNLESS OTHERWISE SPECIFIED DIMENSIONS ARE IN MILLIMETRES | | | SIZE A2 DWG NO VSL/16 FILE NAME: Relocated cratewash.dft SCALE: 1:100 WEIGHT: SHEET 1 OF 1 |