


ADDITIONAL PLAN



Rev	Date	Amendment	Date: 26.01.09	Project: Mixed Used Development Basingstoke	Job Ref. ELB	Job no. 126
A	29.01.2009	Outline Planning Application	Scale @ A3 1:200	Checked SW	Title Boulevard Cross Section	
© 3W Architecture Limited. All rights reserved.			Status Planning	Drwg. no. 126(12)126		Rev. A
3W Architecture Limited registered in England.			Architect 3W	Thames Wharf Studios Rainville Road London W6 9HA tel.020 7835 5552 fax.020 7835 5525 email.mail@3W.org		
Company no. 3132871 Registered Office The Pines Boars Head East Sussex						

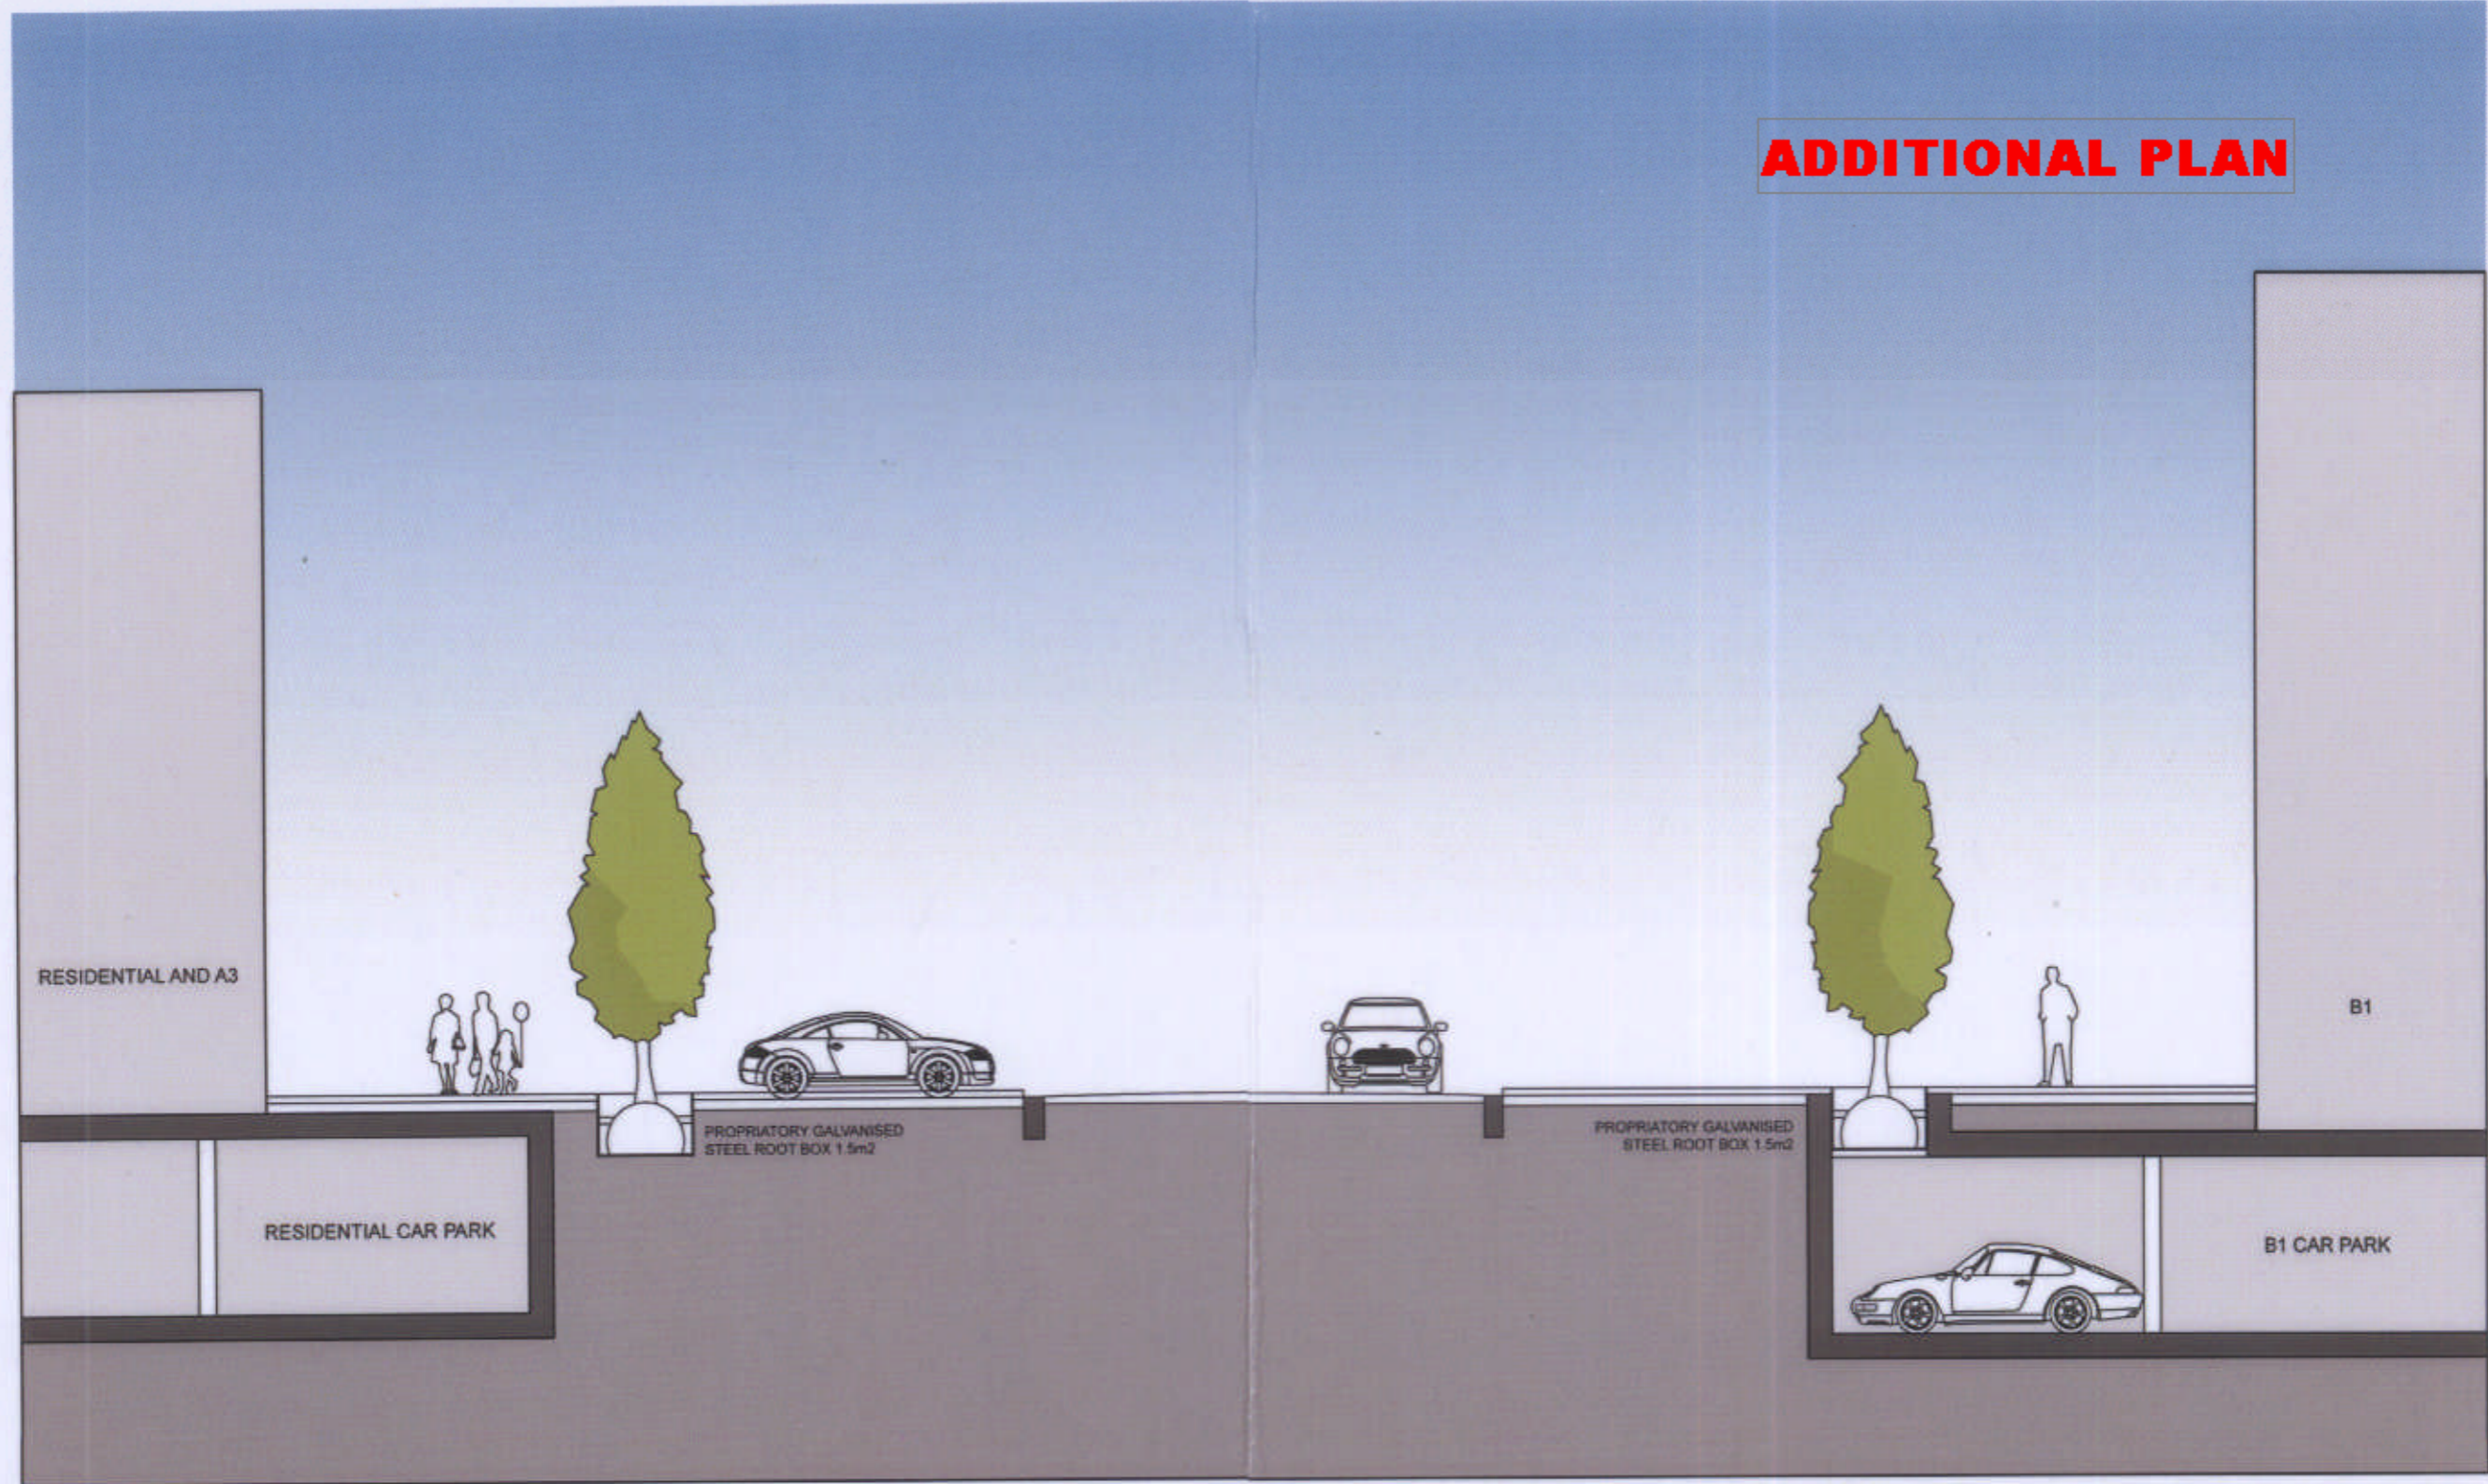