


REVISION HISTORY			
REV	DESCRIPTION	DATE	APPROVED

ADDITIONAL PLAN

BASINGSTOKE & DEANE
BOROUGH COUNCIL
08 DEC 2009
DEVELOPMENT CONTROL

APPLICATION No.
808 - 69802

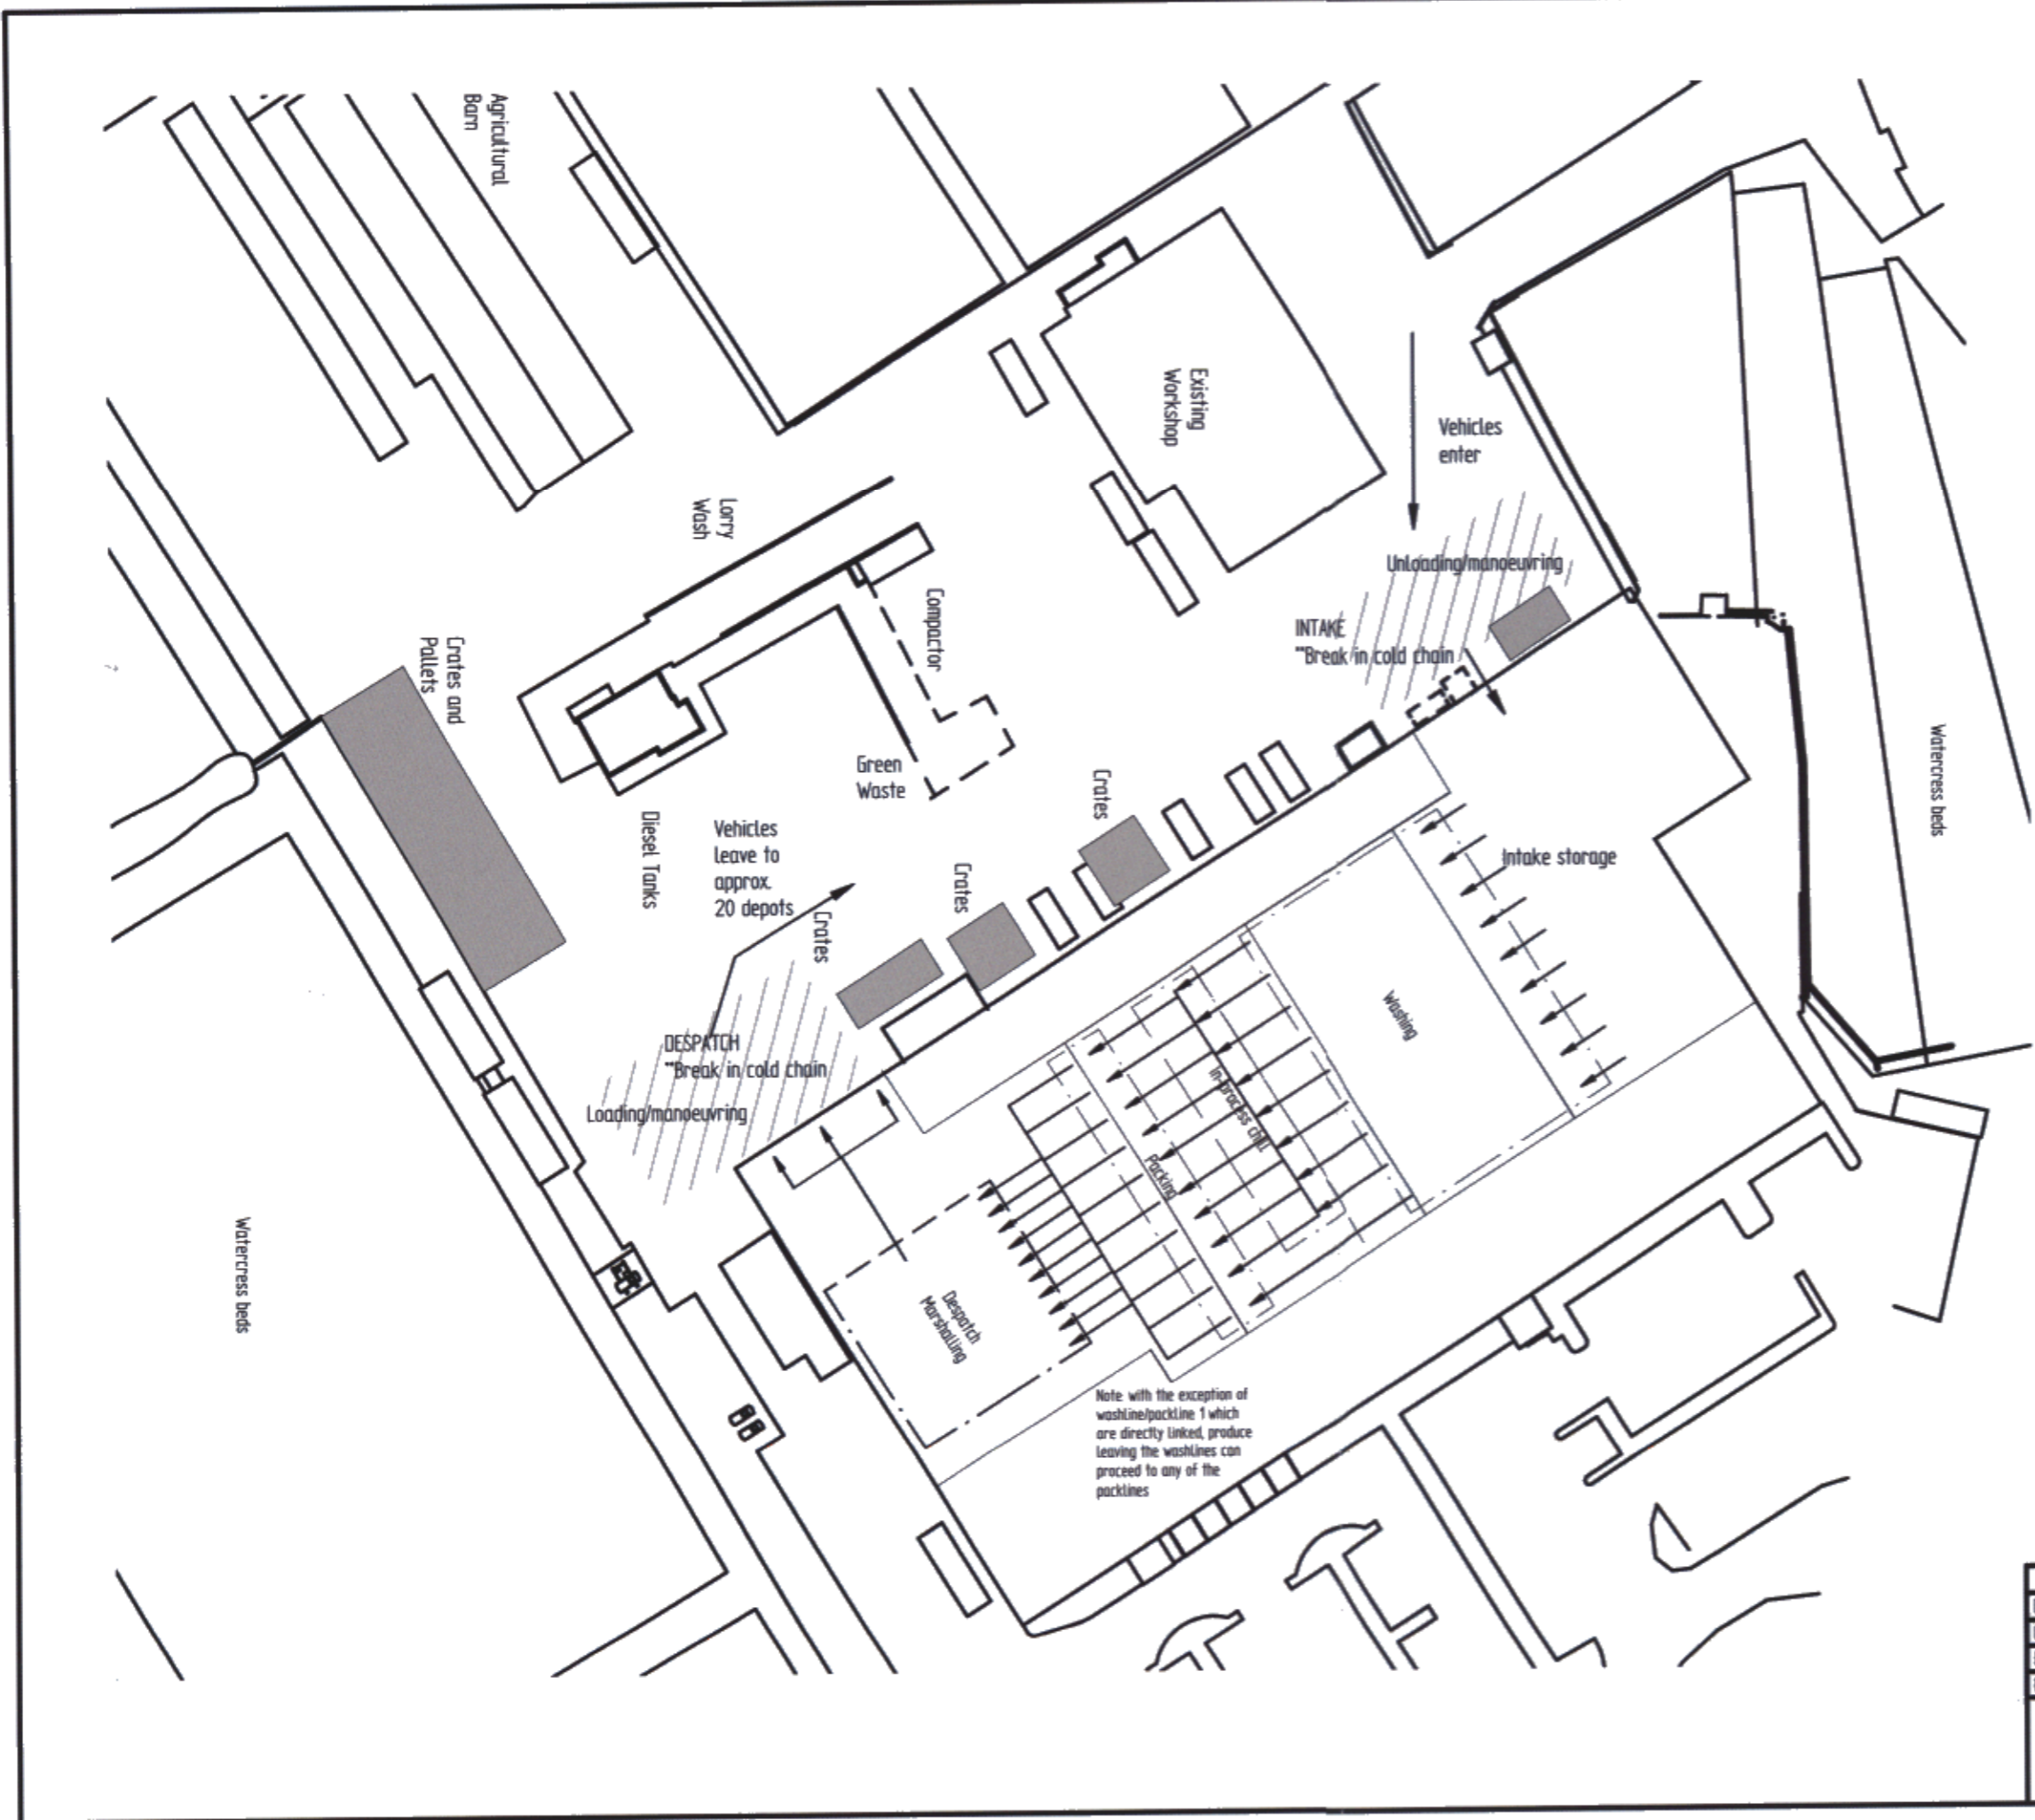

DRAWN	NAME	DATE	
CHECKED	fim.breslain	25/11/09	
ENG APPR			
MGR APPR			
UNLESS OTHERWISE SPECIFIED DIMENSIONS ARE IN MILLIMETERS ANGLES ±X.X° 2 PL ±XXX 3 PL ±XXXX			TITLE: Vitacress Salads Ltd - St. Mary Bourne Existing process flow SIZE: A3 DWG NO: VSL/33 FILE NAME: Existing process.hdf SCALE: NTS WEIGHT: SHEET 1 OF 1