


REVISION HISTORY			
REV	DESCRIPTION	DATE	APPROVED

ADDITIONAL PLAN

**BASINGSTOKE & DEANE
BOROUGH COUNCIL**
 08 DEC 2009
DEVELOPMENT CONTROL

APPLICATION No.
008 - 69802

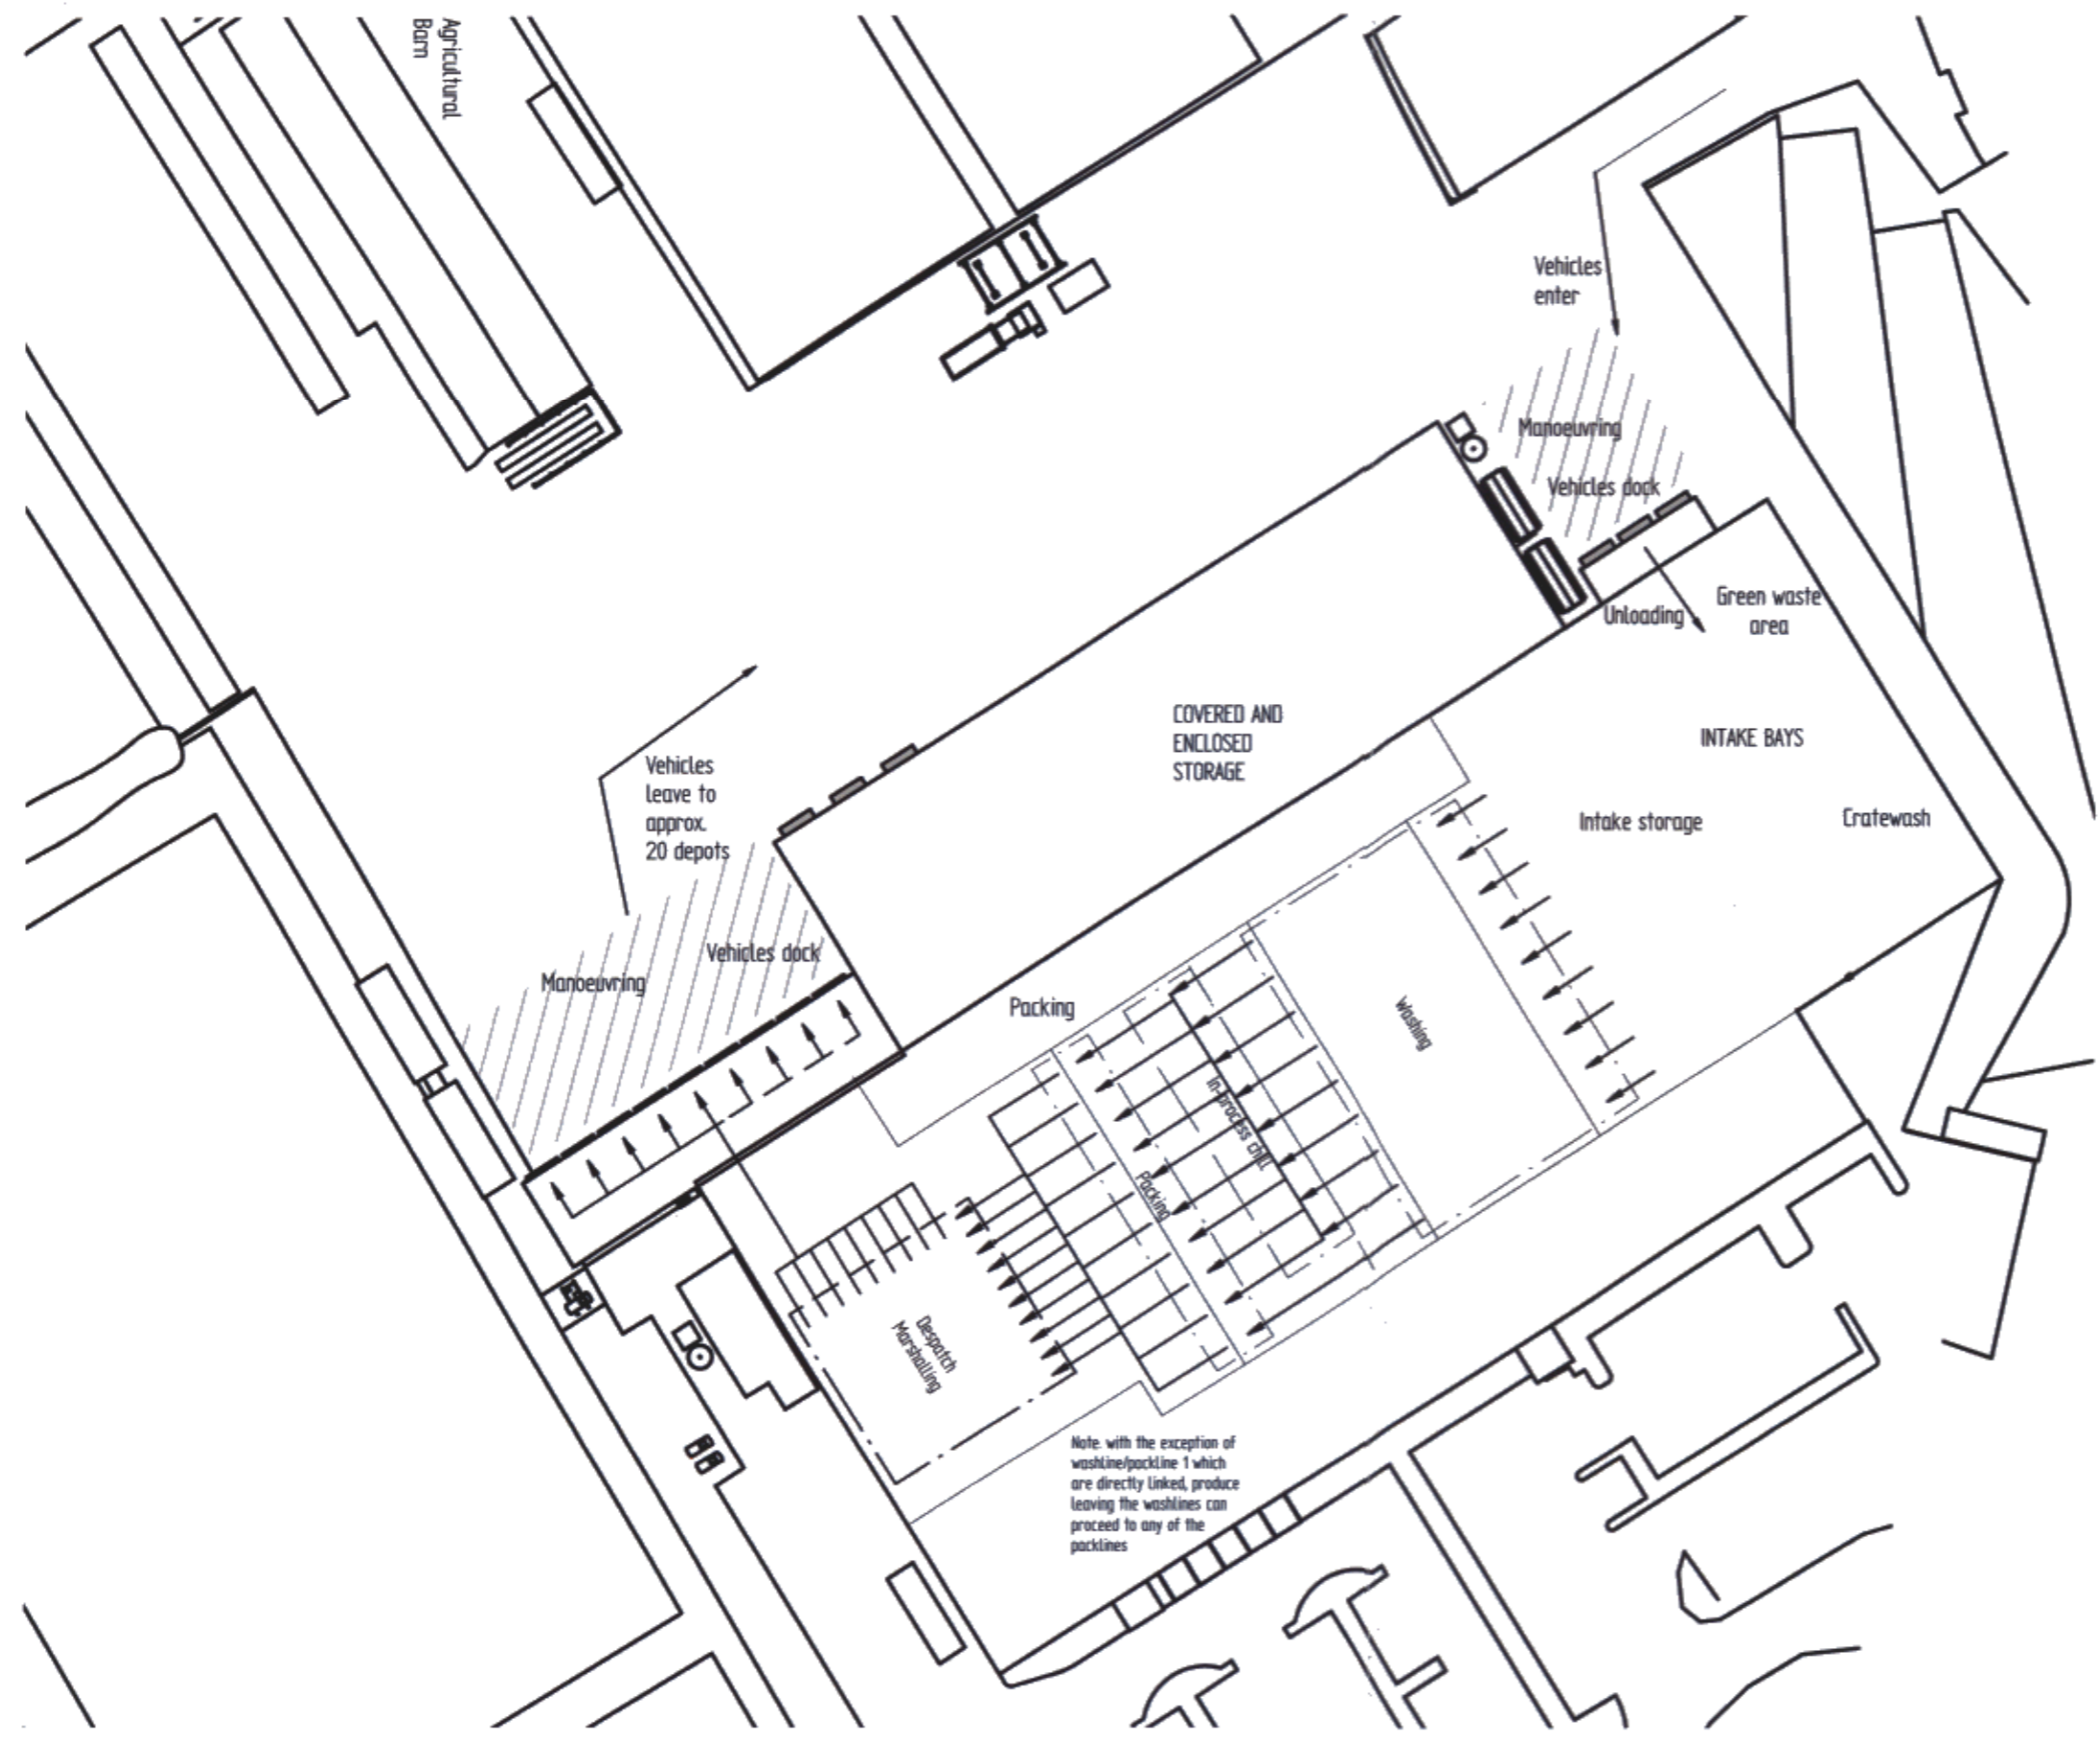

Note: with the exception of washline/packline 1 which are directly linked, produce leaving the washlines can proceed to any of the packlines

DRAWN		NAME	DATE	 VITACRESS
CHECKED		timbrestain	25/11/09	
ENG APPR				
MGR APPR				
UNLESS OTHERWISE SPECIFIED DIMENSIONS ARE IN MILLIMETERS ANGLES ±X.X° 2 PL ±X.XX 3 PL ±X.XXX				TITLE Vitacress Salads Ltd - St. Mary Bourne Proposed process flow
SIZE	Dwg NO	REV		
A3	VSL/34			
FILE NAME: Proposed process h.dft				
SCALE: NTS	WEIGHT:	SHEET 1 OF 1		